
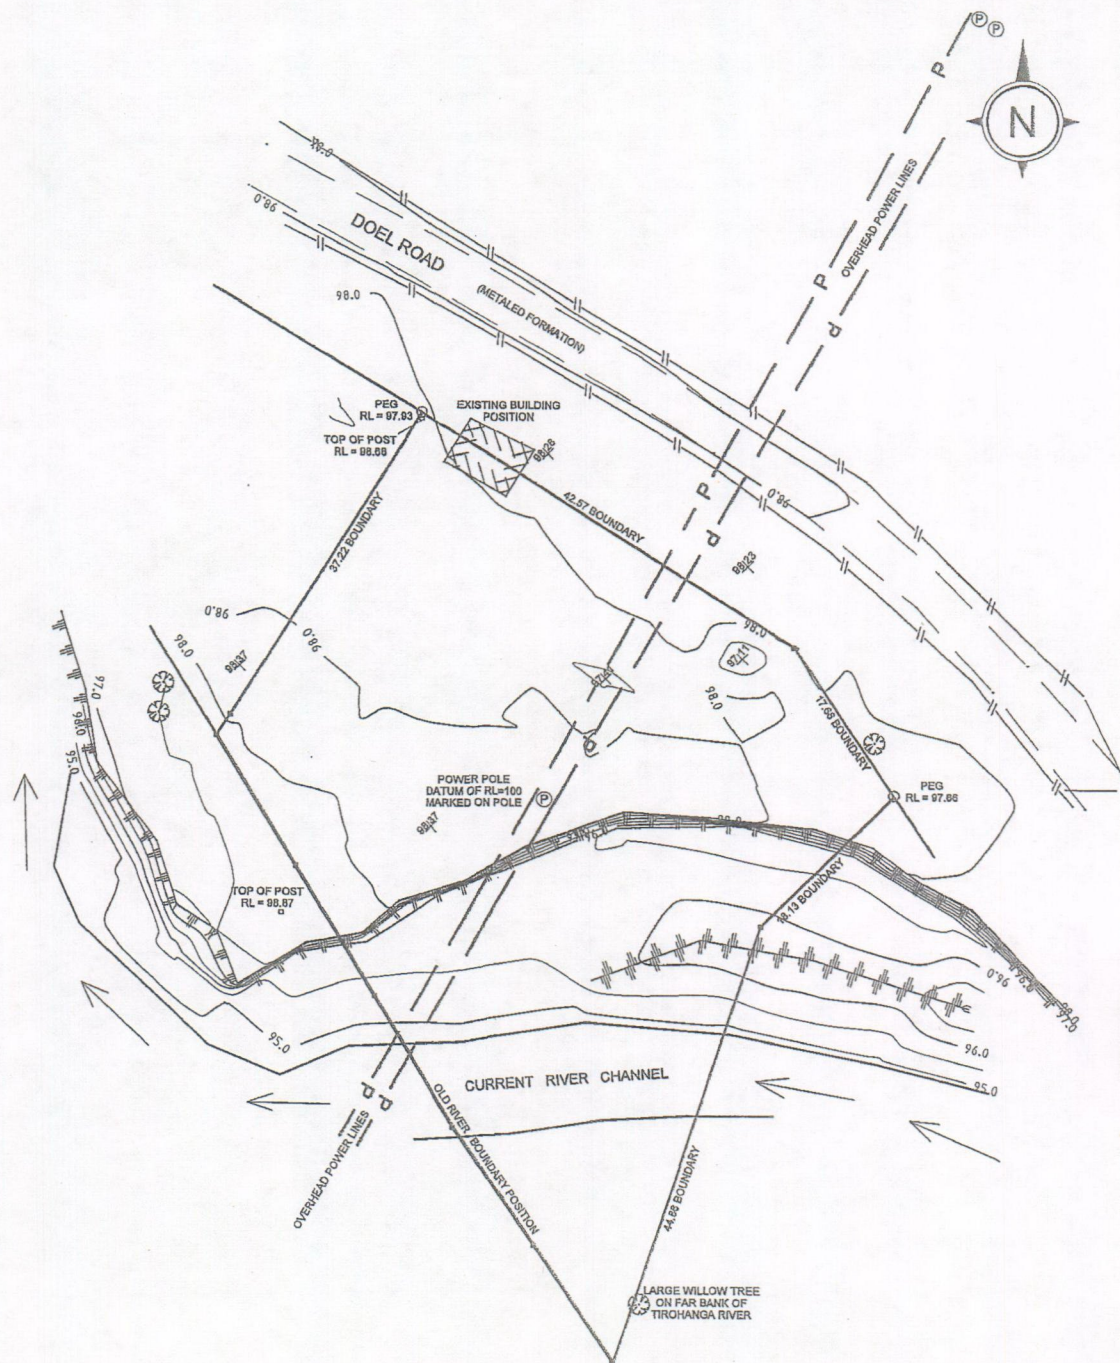


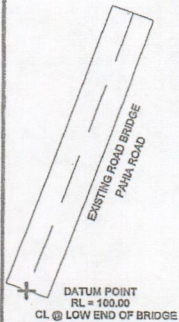

NOTES

LEVELS ARE IN TERMS OF BRIDGE DATUM POINT SHOWN
LEVEL DATUM IS ASSUMED, DATUM RL = 100.00

MAJOR CONTOURS AT 1.0m INTERVALS

MINOR CONTOURS AT 1.0m INTERVALS

FENCE

SURVEY STAKE PLACED
- RED PAINTED STAKES DENOTE BOUNDARY

WHITE SURVEY PEG IN GROUND

TREE

TOP OF BANK / CHANGE OF GRADE

POST

REV	DATE	DESCRIPTION	CHK	APD
B	SEPT 2010	OLD BLD PROPOSED REMOVED		
A	APRIL 10	1ST ISSUE		

Reyburn & Bryant 1999 Ltd
PO Box 191
7 Selwyn Ave - Whangarei
Ph (09) 438 3563 - Fax (09) 438 0251
Email: reyburn@reyburnandbryant.co.nz
Web: http://www.reyburnandbryant.co.nz

REYBURN & BRYANT
PLANNERS, SURVEYORS &
PROJECT MANAGERS

CLIENT
JOHN HOOKWAY

TITLE
**TOPOGRAPHICAL PLAN
OF LOT 1 DP 168576
DOEL ROAD**

DATE SEPT 2010	SCALE 1:500 @A3
NO. 12214	Rev. 1
T12214	Sheet No. 1
	B



RCFPL



**JOHN HOOKWAY
DOEL ROAD, KAWAKAWA
FAR NORTH DISTRICT**

ON SITE EFFLUENT DISPOSAL REPORT

In accordance with TP58 3rd edition, Appendix E




Job No: 703466

  Prepared By	Martin O'Brien		15 Dec 2010
Reviewed By	Tom Adcock		15 Dec 2010
Approved By	Kim Wealleans		15 Dec 2010



P O Box 480, Kerikeri, 0245
Ph: (09) 407 9332
Fax: (09) 407 7812
E-mail: kerikeri@nz.cpg-global.com

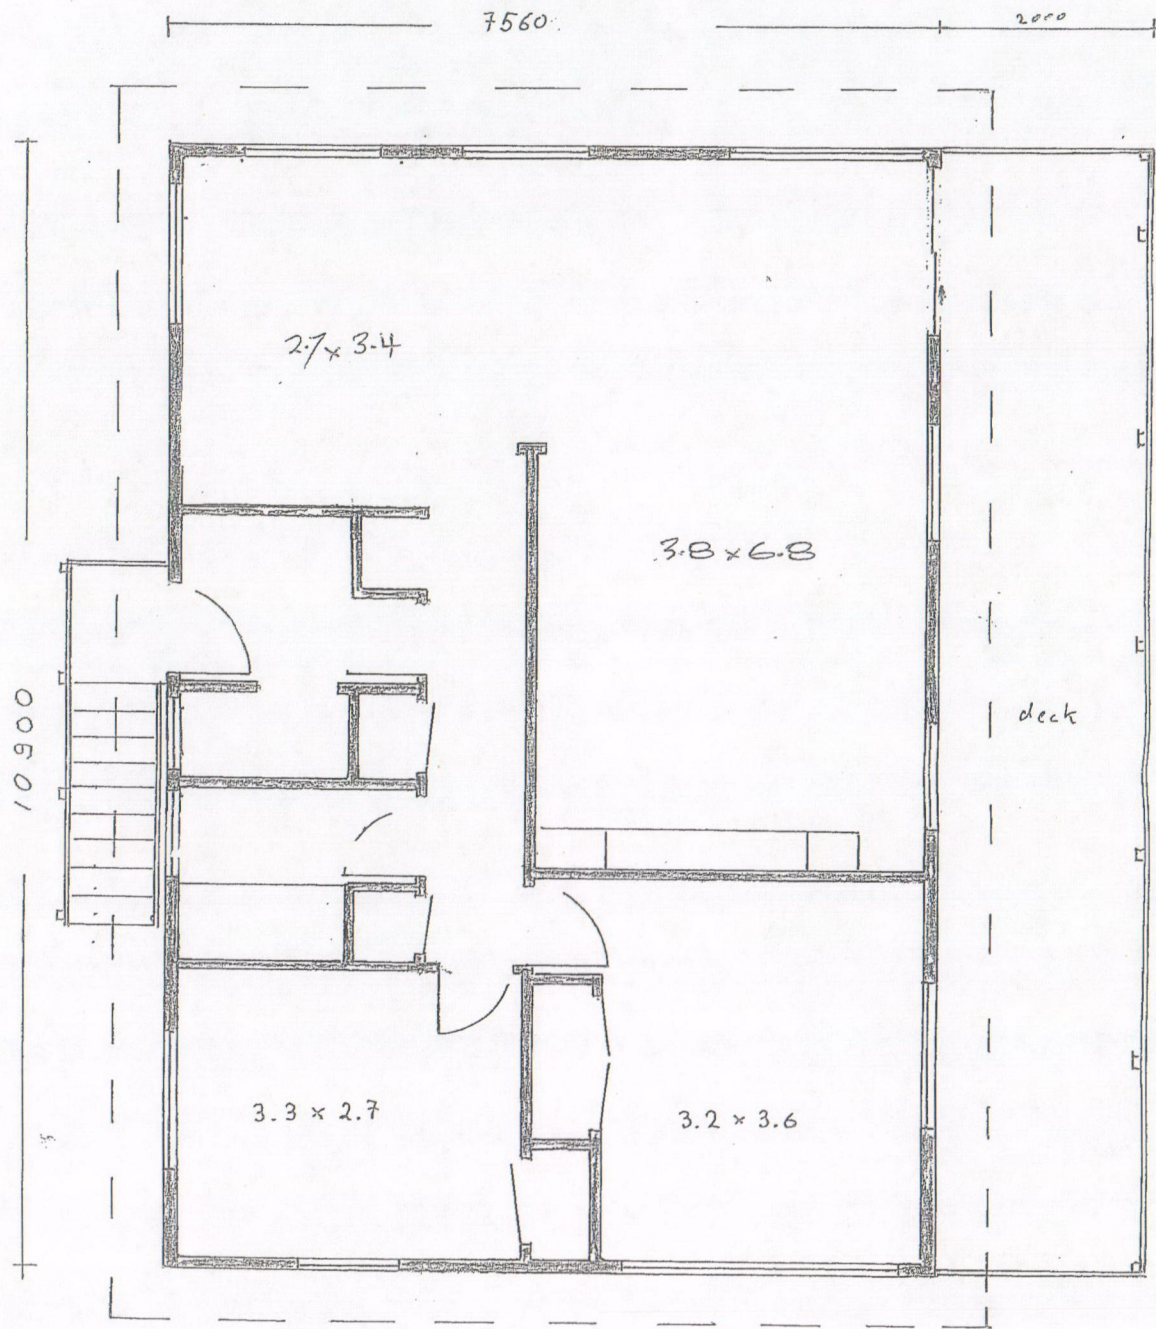

Floor area: 82 m^2 Deck 21.8 m^2

Proposed Relocated Dwelling + Outbuilding
for John Hookway at Kawakawa


Floorplan Outbuilding

drawn: J.S.E. 27.6.10


Page 2

APPENDIX 4

**T DRUPSTEEN CONSULTANT ENGINEER – DEVELOPMENT
SPECIFIC COMMENTS & COMMENTS RELATING TO BC 2007-311**

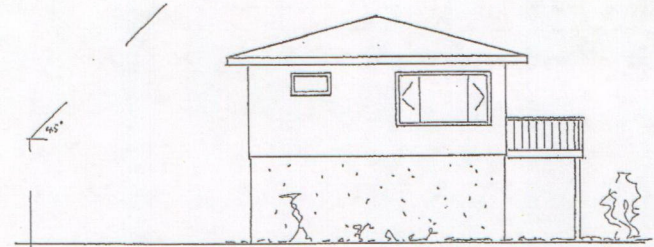

West Elevation 1:100

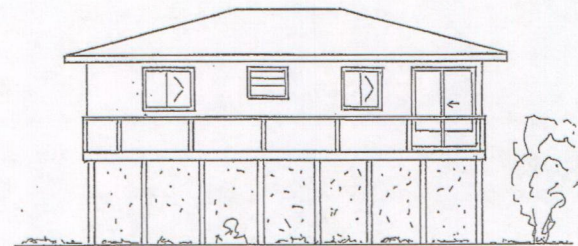


South Elevation 1:100

Proposed Relocated Dwg + Outbuilding
for John Hookway at Kawakawa


Elevations Outbuilding

drawn by S. Silson 27.6.18 P3 of 3

2000 6800 2000

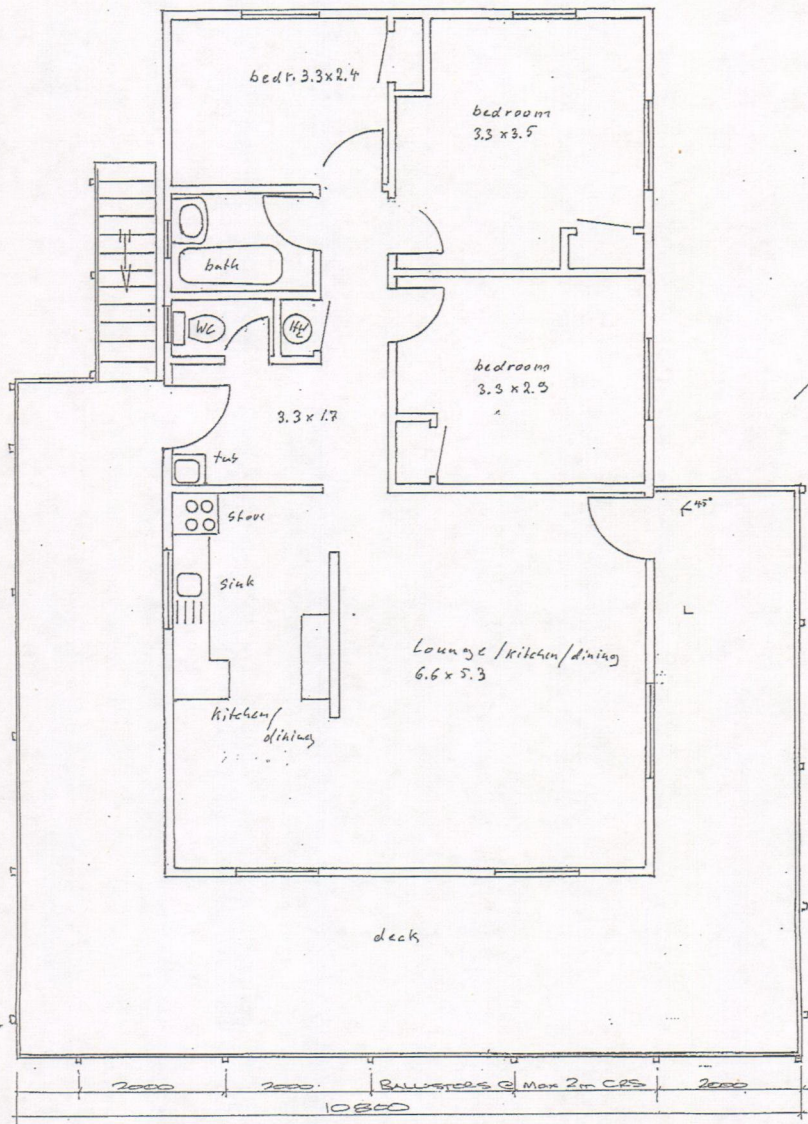


Floorplan 1:50 area: 84m² deck: 60.6m²

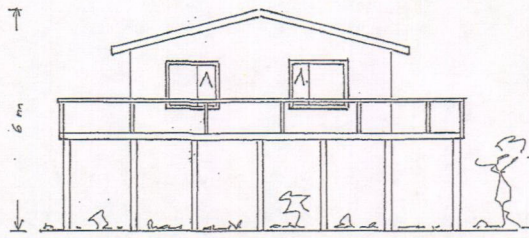


South Elevation 1:100


Roof: corrugated iron 15° pitch
Clad: timber weatherboards
Floor height: 2.7m
Bldg height: 6.0m

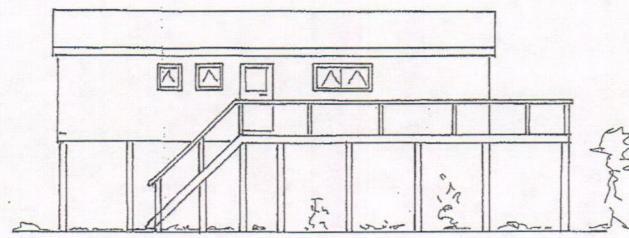

West Elevation 1:100

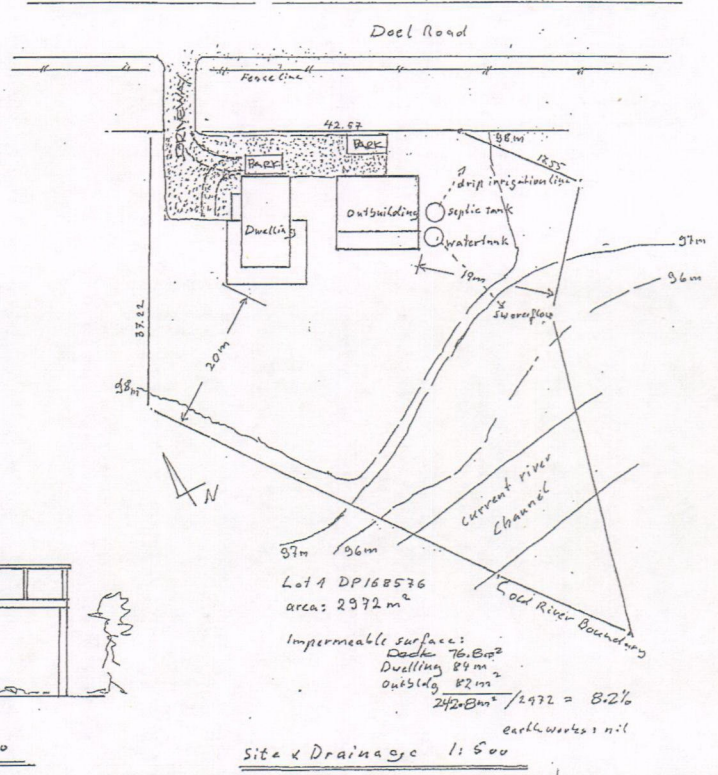

Proposed Relocated Dwelling + Outbuilding. for John Hookway + Karukawa	
Floor - Elevations - Site & Drainage	
drawn: F. Schen 27.6.10	P1 of 2

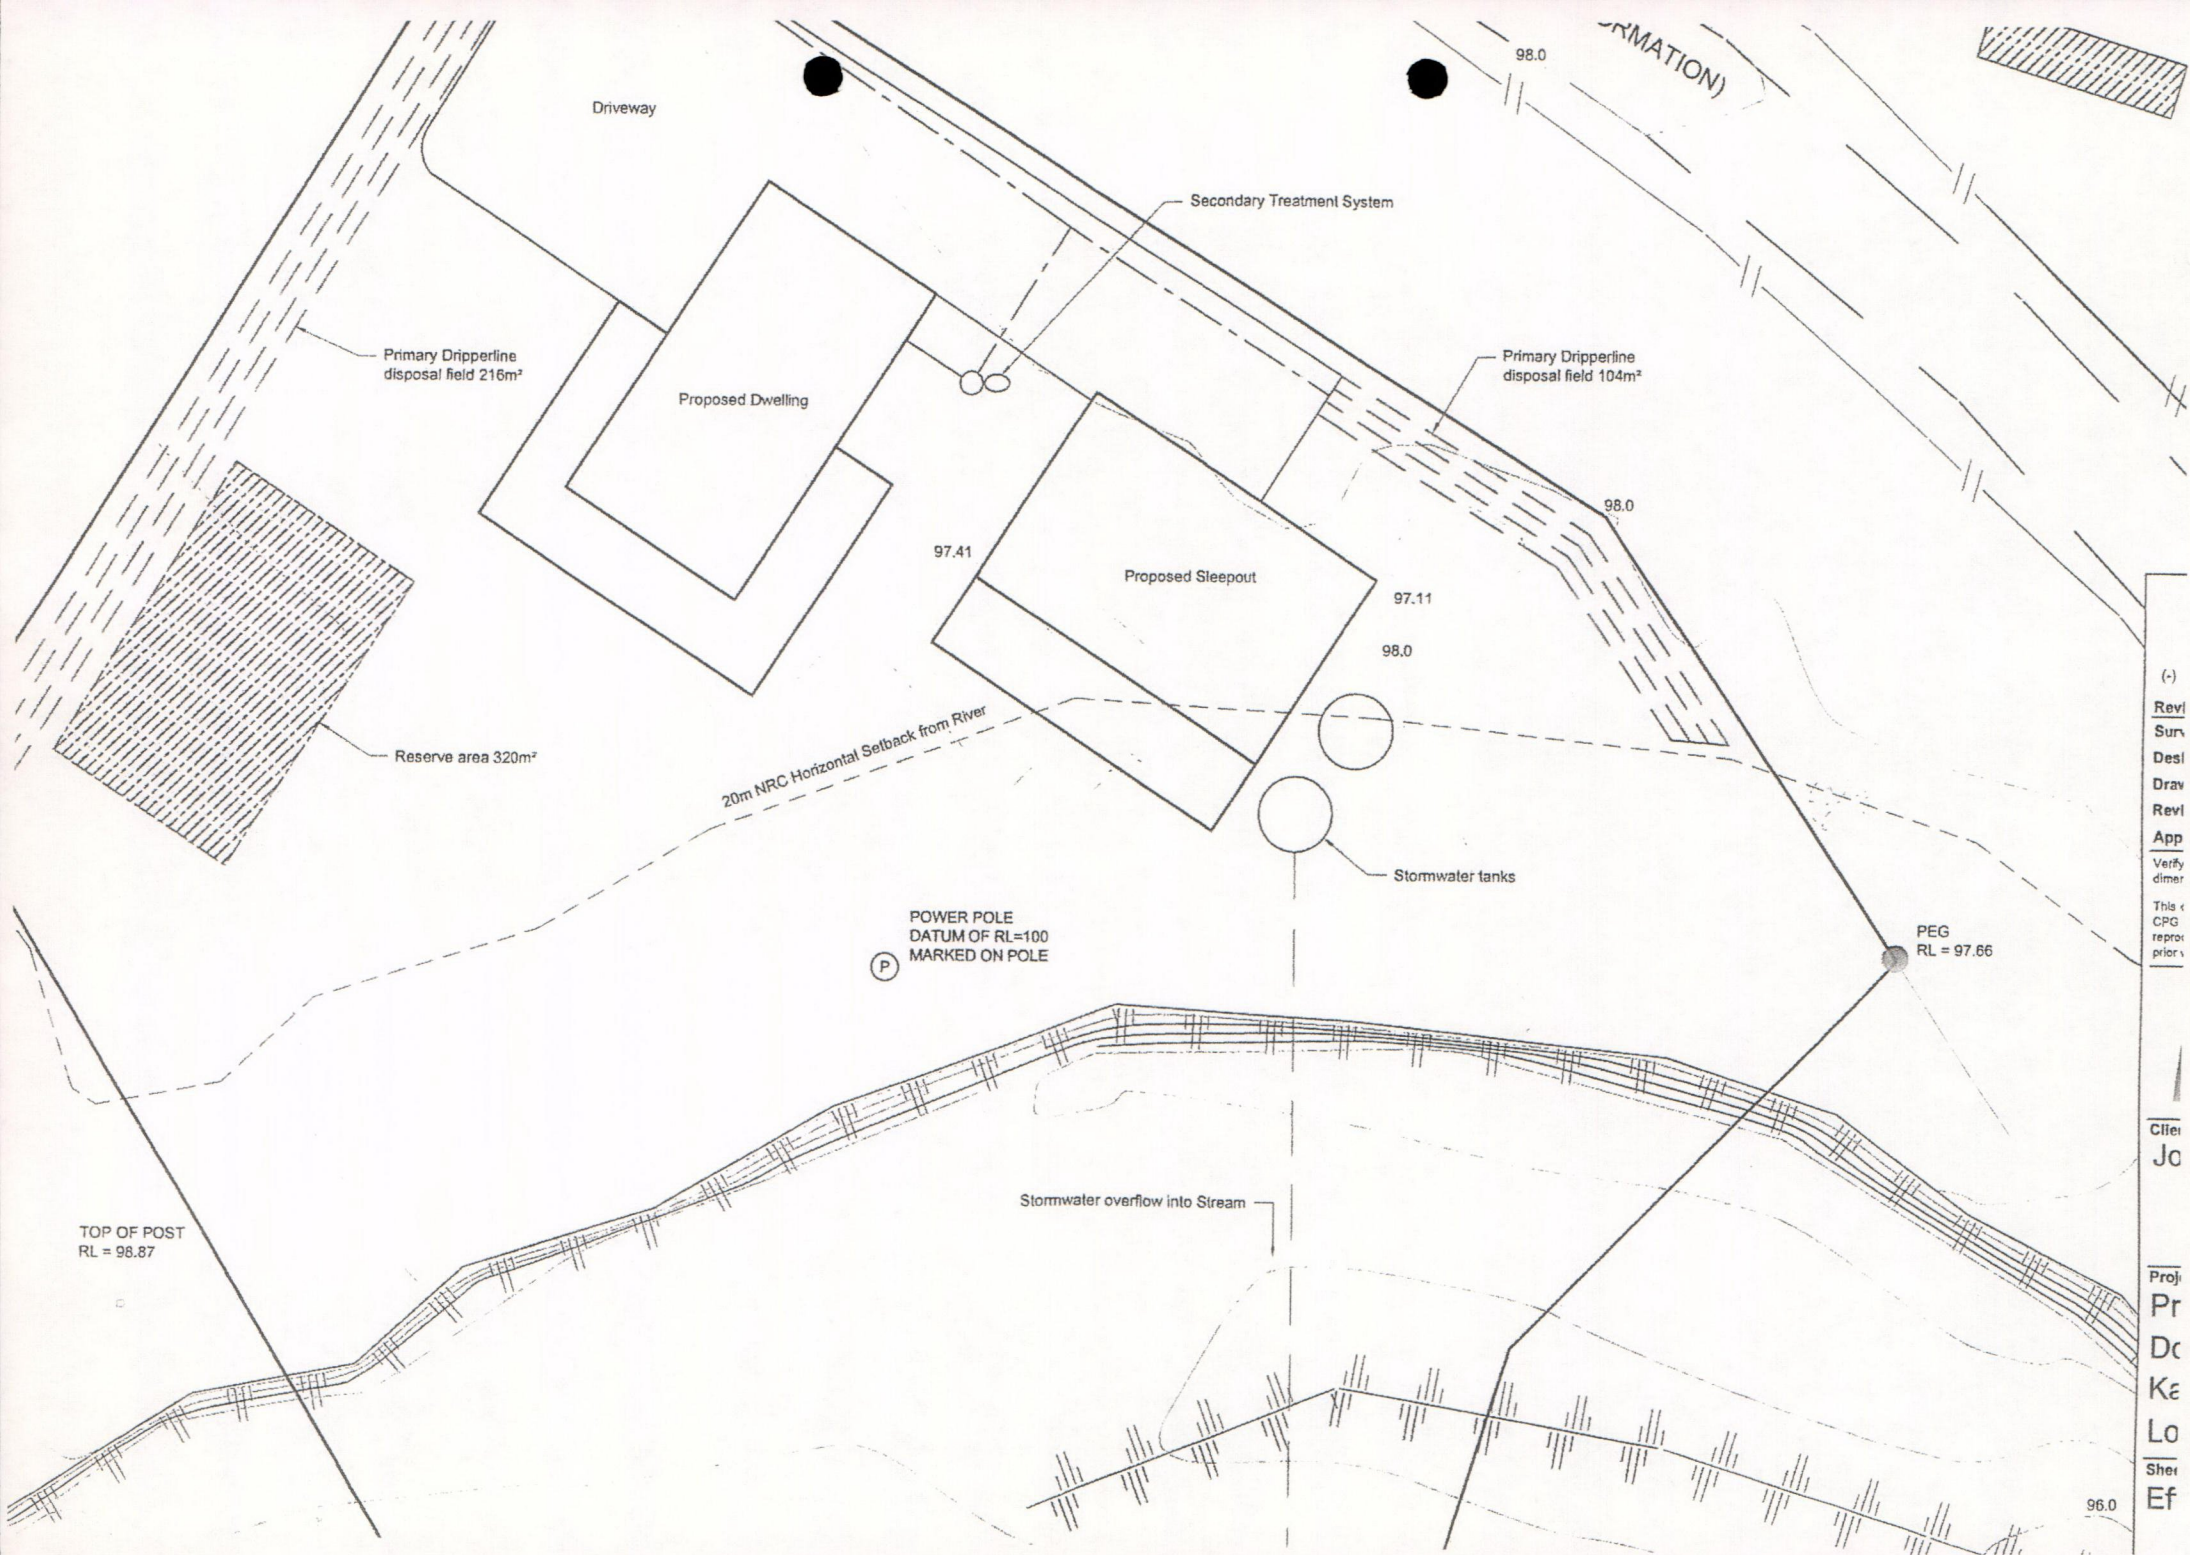


(-)
Revi
Surv
Desi
Draw
Revi
App
Verify
dimen
This
CPG
repro
prior

Client
Jo

Proj
Pr
De
Ka
Lo
Sher
Ef

EXISTING ROAD BRIDGE
PAHIA ROAD

DATUM POINT
RL = 100.00
CL @ LOW END OF BRIDGE

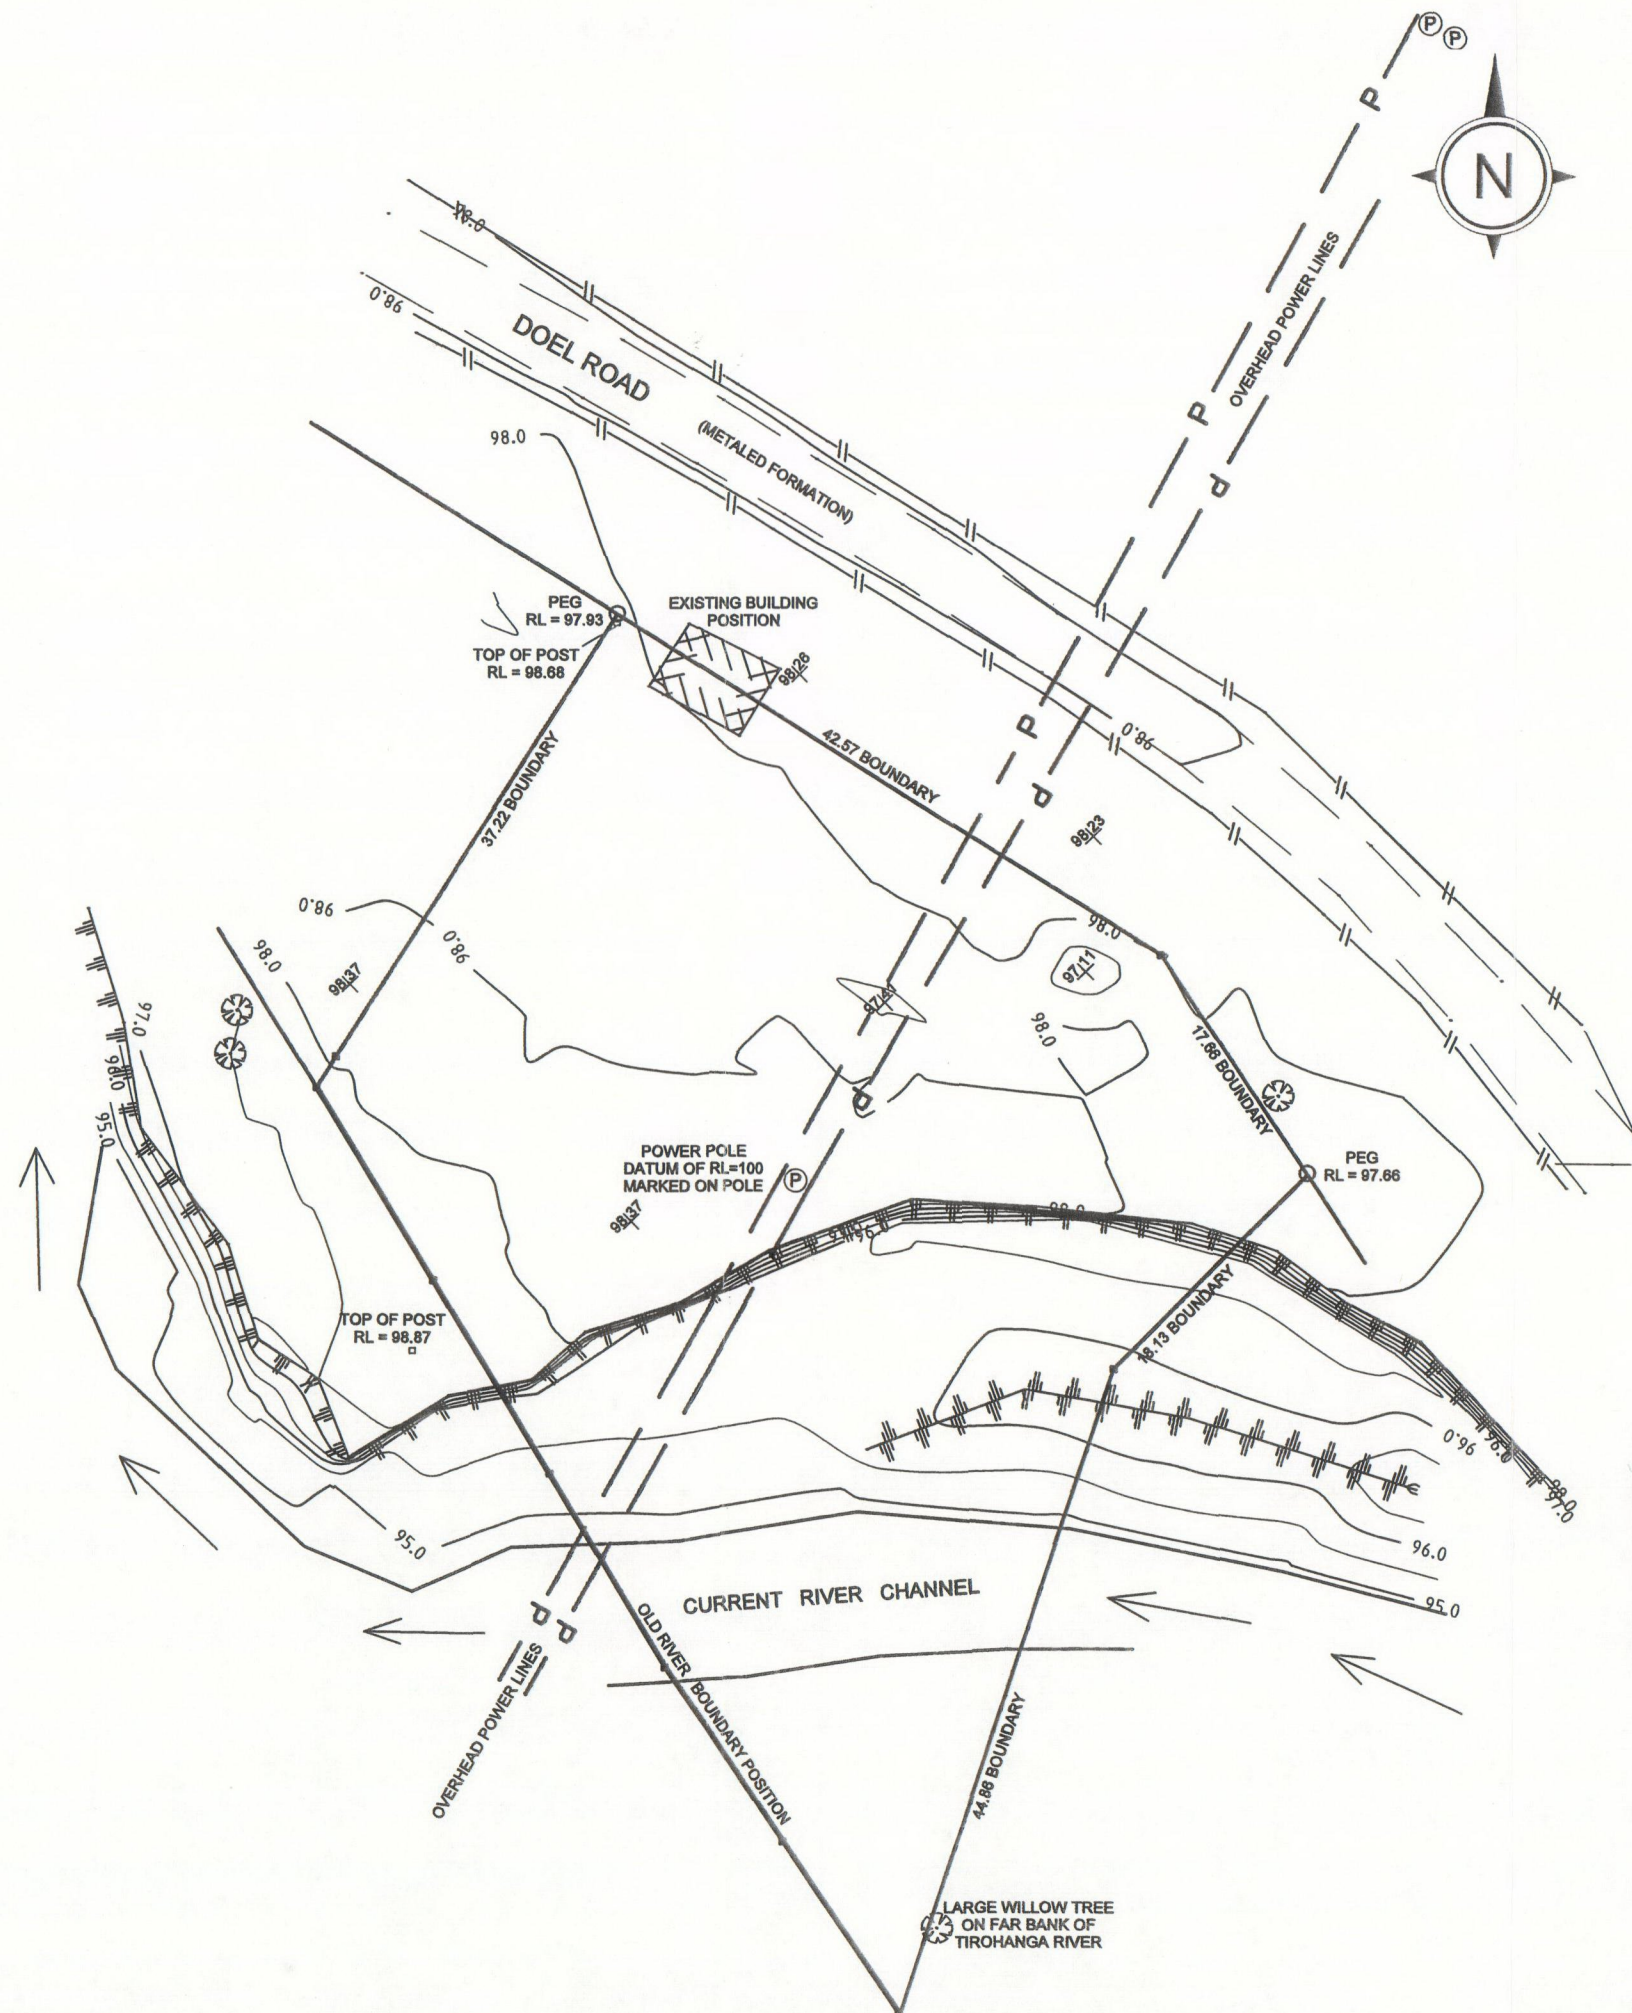

- NOTE:
- LEVELS ARE IN TERMS OF BRIDGE DATUM POINT SHOWN
LEVEL DATUM IS ASSUMED, DATUM RL = 100.00
- 98.0 MAJOR CONTOURS AT 1.0m INTERVALS
 - MINOR CONTOURS AT 1.0m INTERVALS
 - FENCE
 - SURVEY STAKE PLACED
- RED PAINTED STAKES DENOTE BOUNDARY
 - WHITE SURVEY PEG IN GROUND
 - TREE
 - TOP OF BANK / CHANGE OF GRADE
 - POST

REV	DATE	DESCRIPTION	CHK	APD
B	SEPT. 2010	OLD BLD ENVELOPE REMOVED		
A	APRIL 10	1ST ISSUE		

Reyburn & Bryant 1999 Ltd
PO Box 191
7 Selwyn Ave - Whangarei
Ph (09) 438 3563 - Fax (09) 438 0251
Email: reyburn@reyburnandbryant.co.nz
Web: http://www.reyburnandbryant.co.nz


GREYBURN & BRYANT
PLANNERS, SURVEYORS & PROJECT MANAGERS

CLIENT
JOHN HOOKWAY


TITLE
**TOPOGRAPHICAL PLAN
OF LOT 1 DP 168576
DOEL ROAD**

DATE	SEPT 2010	SCALE	1:500 @A3
NO.	12214	Rev.	B
T12214	Sheet No. 1		

P:\12200 - 12214\12214 - J Hookway\12214 12214 Hookway 04 May 2010

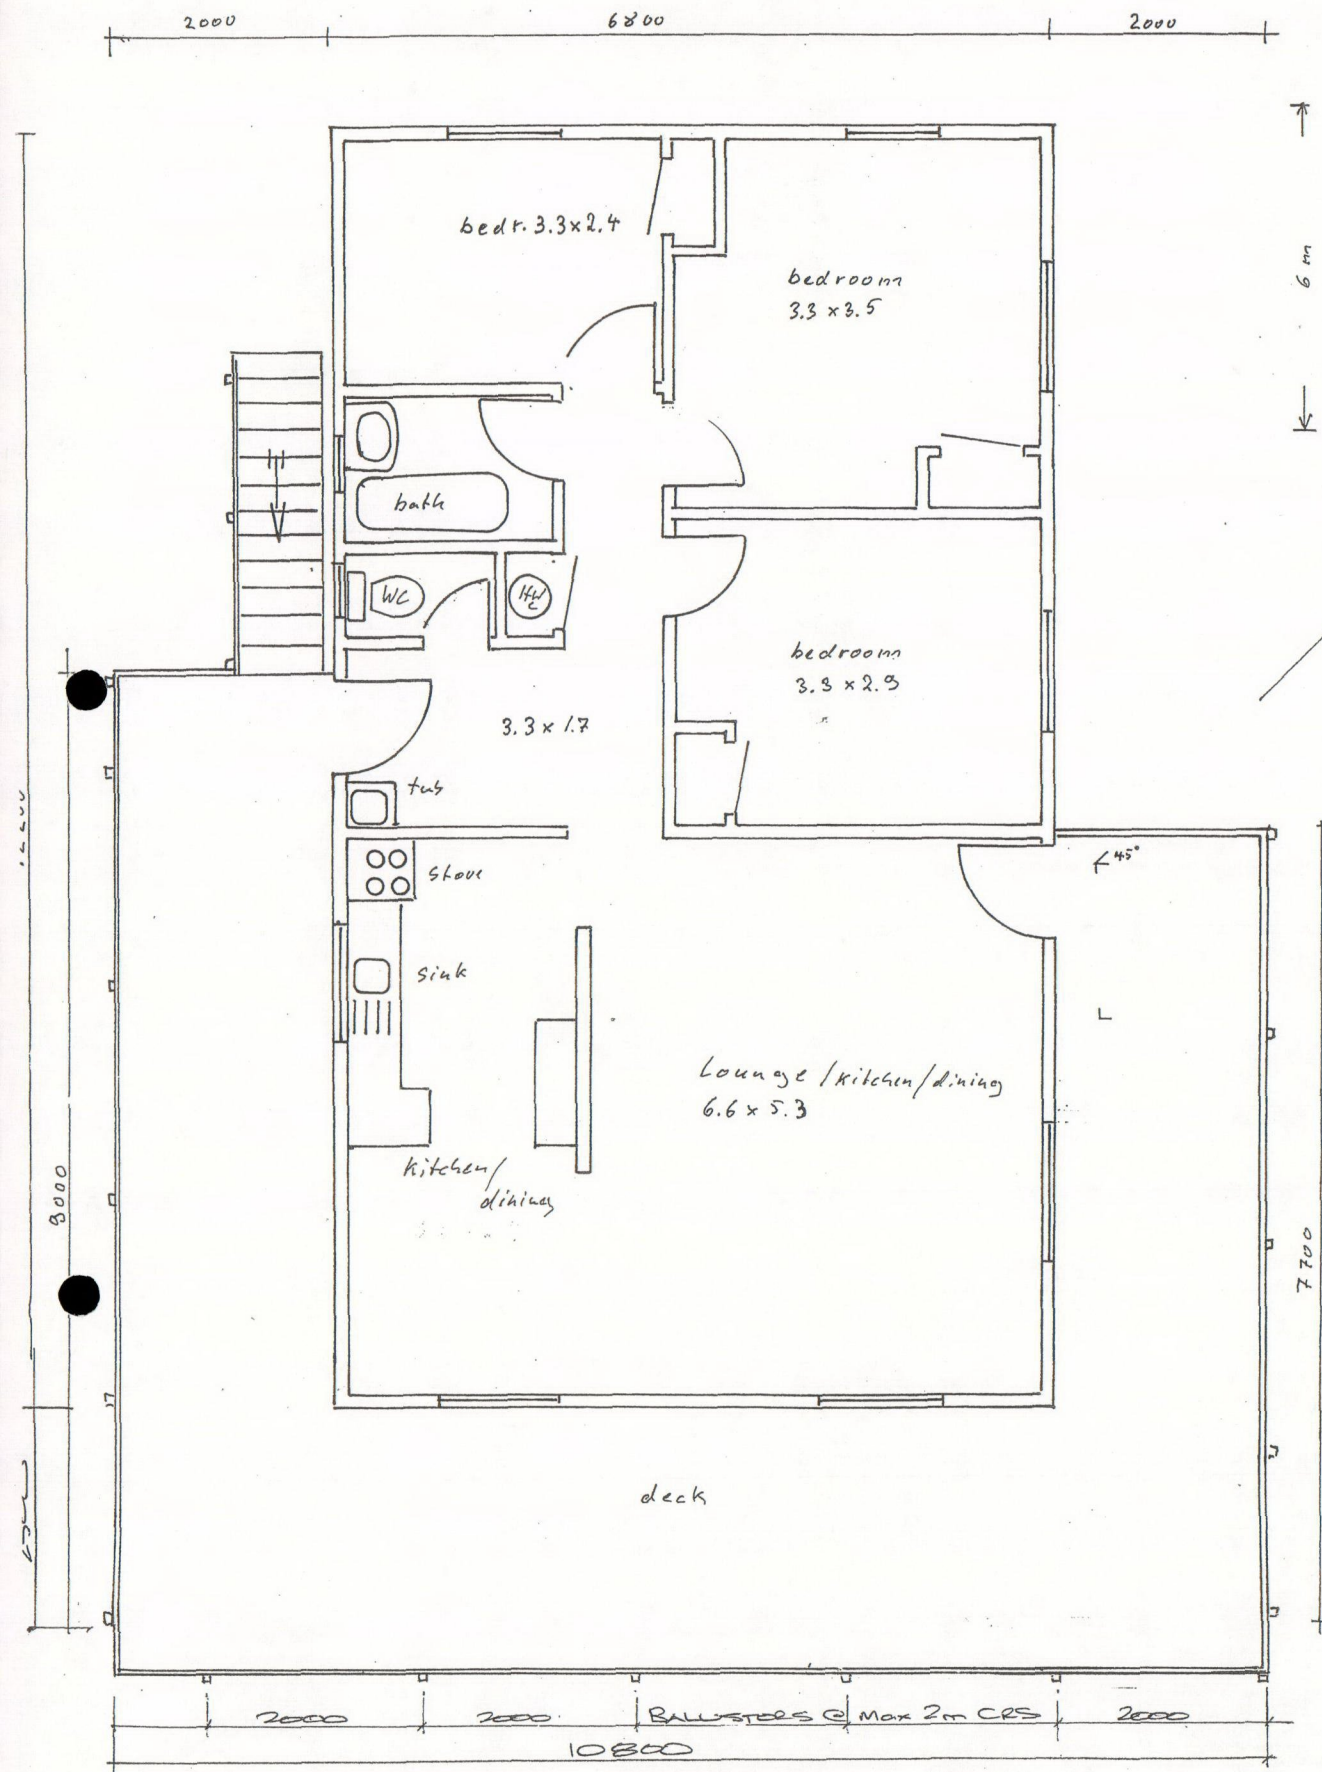


Floorplan 1:50 area: 84m² deck: 60.6m²

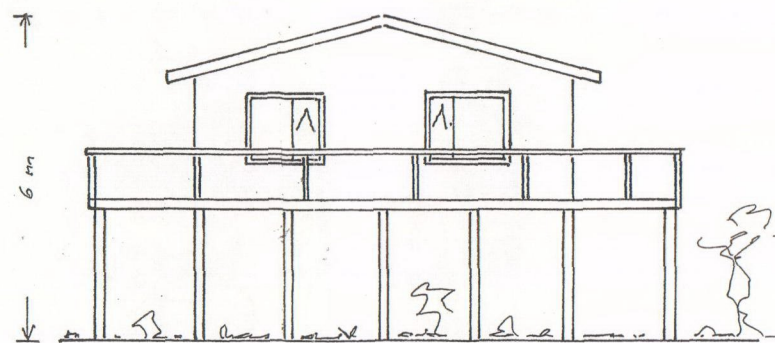


South Elevation 1:100

Roof: corrugated iron 15° pitch
Clad: timber weatherboards
Floorheight: 2.7m
Bldg height: 6.0m

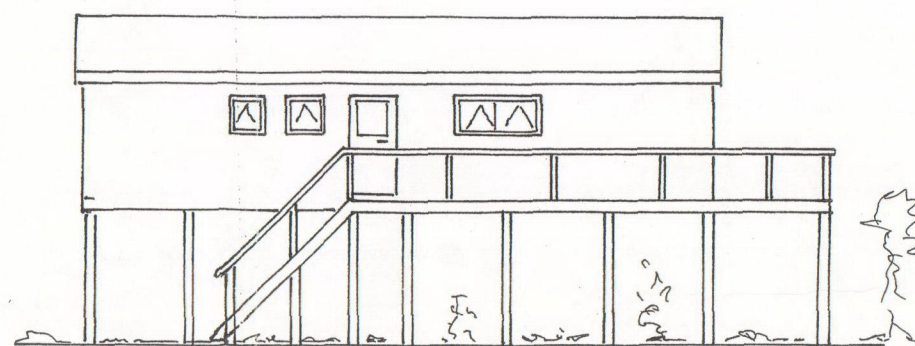

West Elevation 1:100

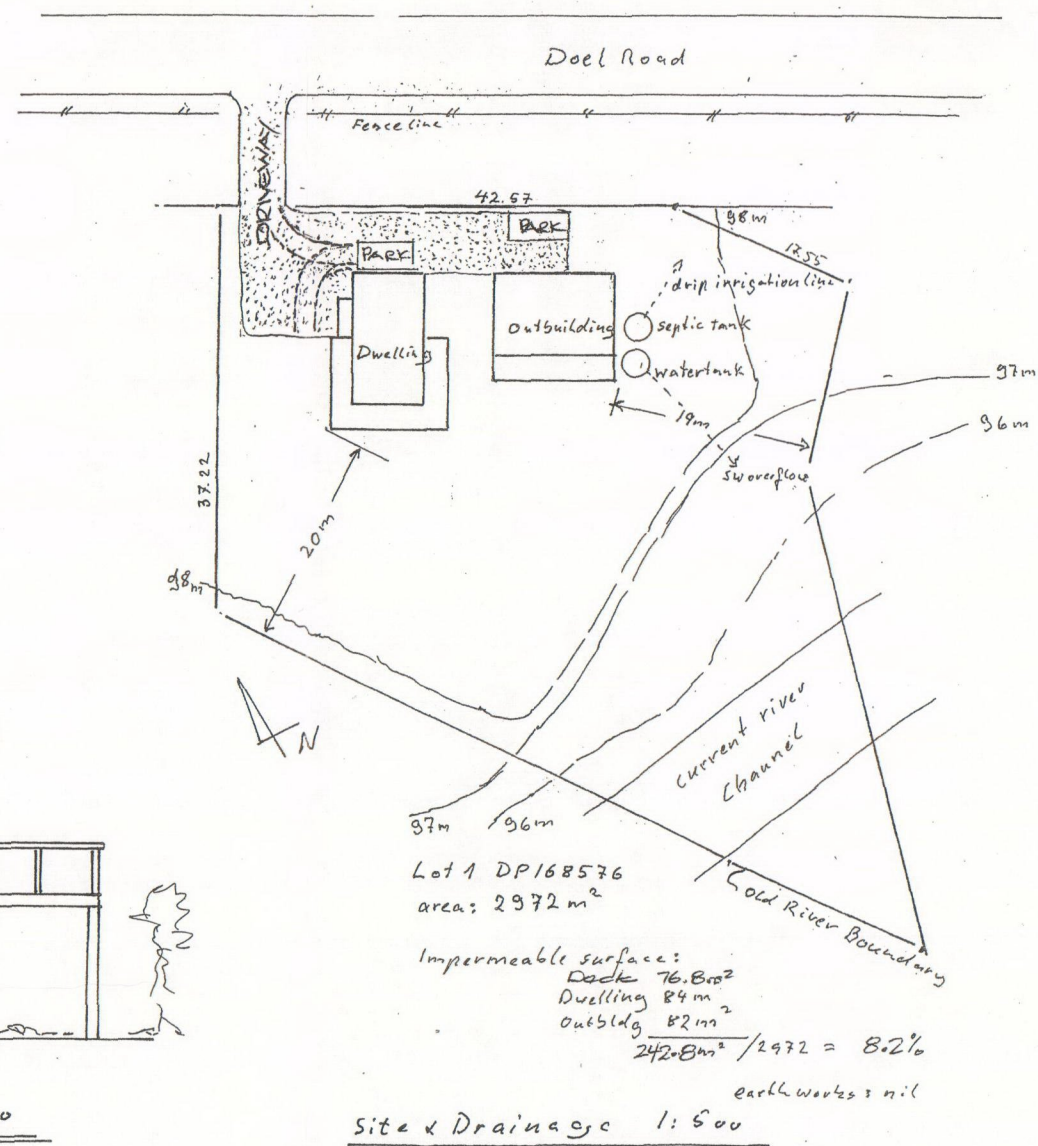


Proposed Relocated Dwelling + Outbuildings
for John Hookway at Kawakawa


Floor - Elevations - Site & Drainage

drawn: F. Solom 27.6.10

P1 of 2

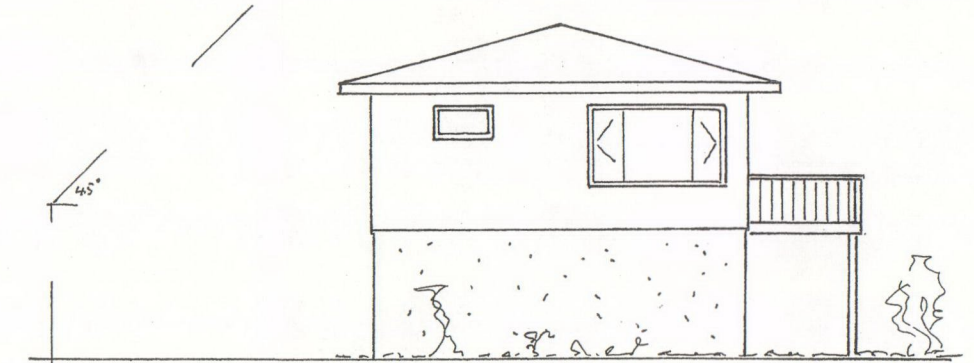

West Elevation 1:100

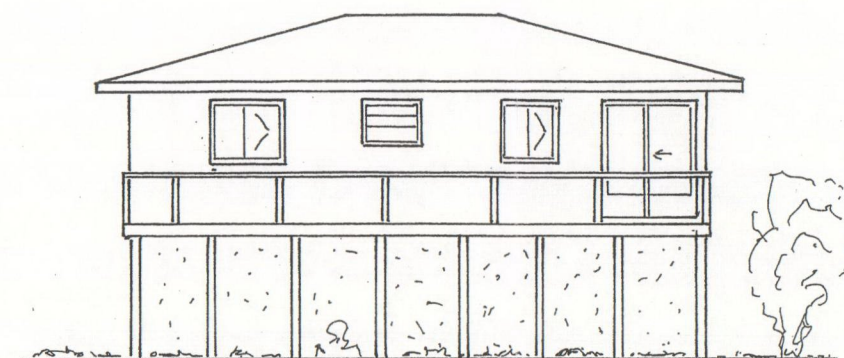


South Elevation 1:100

Proposed Relocated Dwg + Outbuilding
for John Hookway at Kawakawa

Elevations Outbuilding

drawn. G. Schem 27.6.13 P3 of

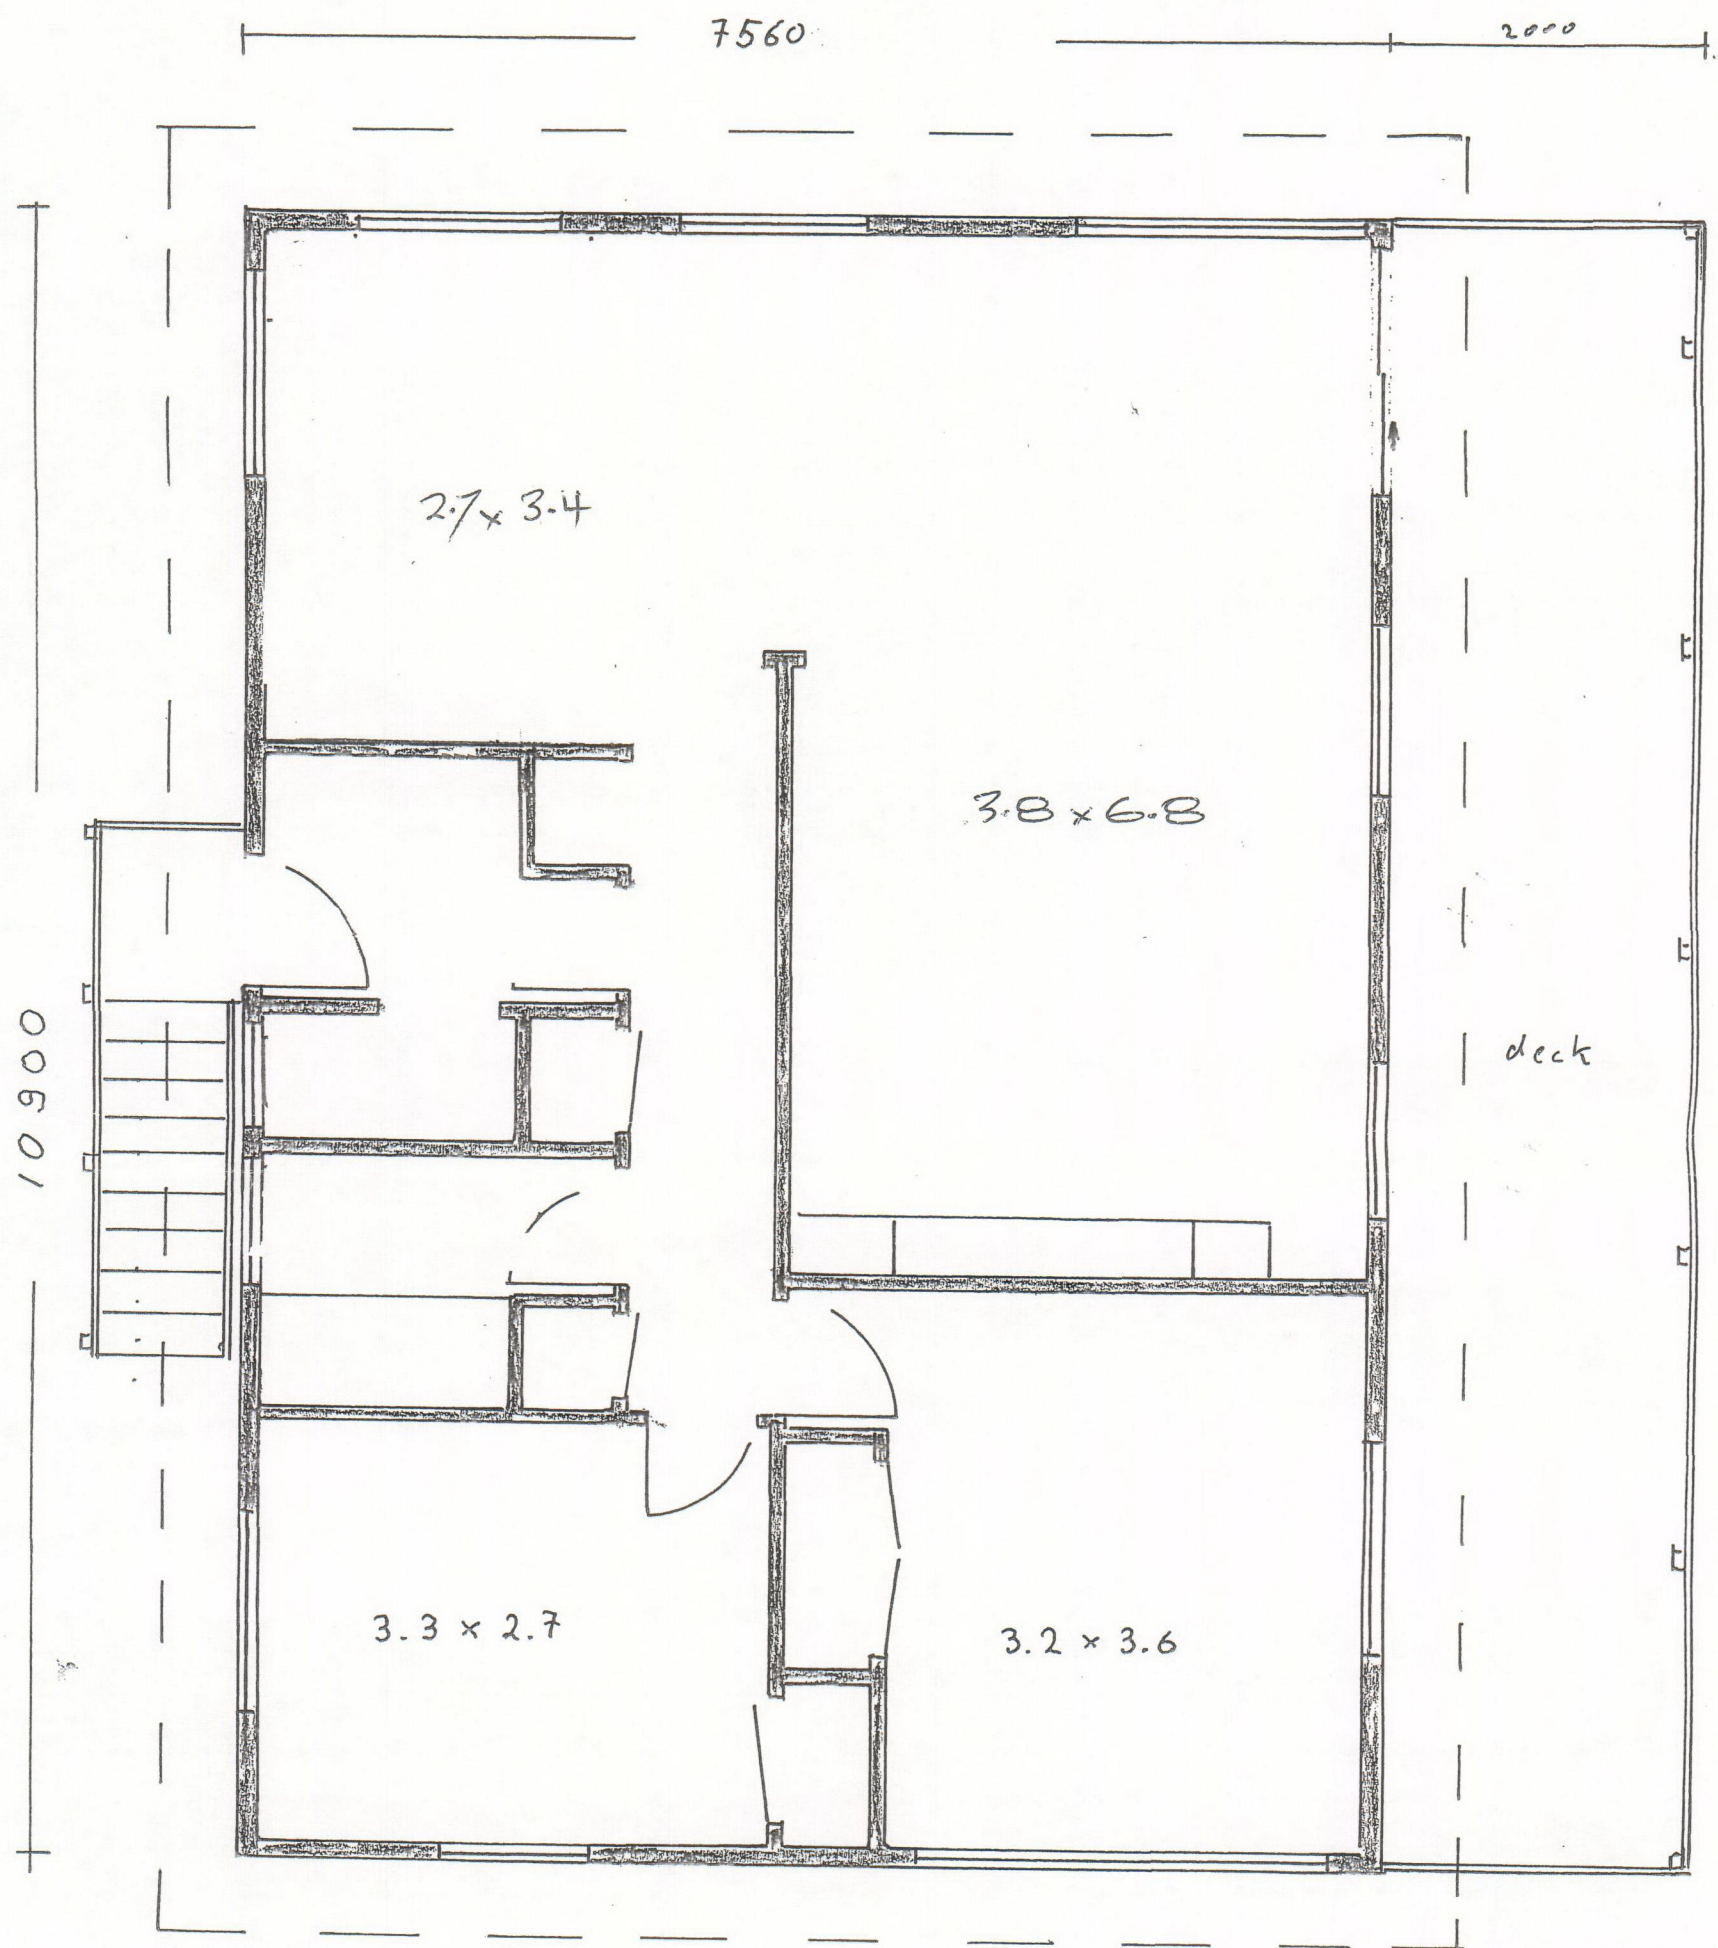

Floor area: 82 m^2 Deck 21.8 m^2

Proposed Relocated Dwelling + Outbuilding
for John Hookway at Kawakawa

Floorplan Outbuilding

drawn: J.S.L. 27.6.10

P2 of 2