

NOTE:
NOT TO SCALE

REV: AMENDMENT:	INI:	DATE:
1 Ini. Prelim Design	HE	06.12.23
2 Updating Site	DC	11.03.24
3 Site Updates	DC	12.05.24
.	.	.
.	.	.




USE FIGURED DIMENSIONS. DO NOT SCALE FROM THE DRAWINGS. CONFIRM ALL DIMENSIONS ON SITE PRIOR TO CONSTRUCTION OR FABRICATION. IT REMAINS THE CONTRACTORS RESPONSIBILITY TO ENSURE COMPLIANCE WITH ALL RELEVANT CODES AND REGULATIONS IS MAINTAINED AT ALL TIMES.

PROJECT
for AB Residential
Developments Pty Ltd, AB
Residential Unit Trust
Proposed Lot 2 #23 Steven Street,
Yandina, QLD 4561

AMENDED PLAN OF DEVELOPMENT
(1 LOT into 2 LOTS)
DATE: 13/05/2024
PRELIMINARY


JOB NUMBER: 7142 SHEET NUMBER: 1 of 2

REVISION: 3

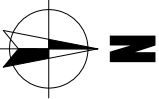

LOT NUMBER:	2
PLAN NO:	SP186007
SITE AREA:	788m²
DESIGN BASE :	Custom
LOCAL AUTHORITY:	Sunshine Coast Council

NOTE:- These plans are copyright in whole & in part to Creek to Coast Designs & may not be used or reproduced without written permission

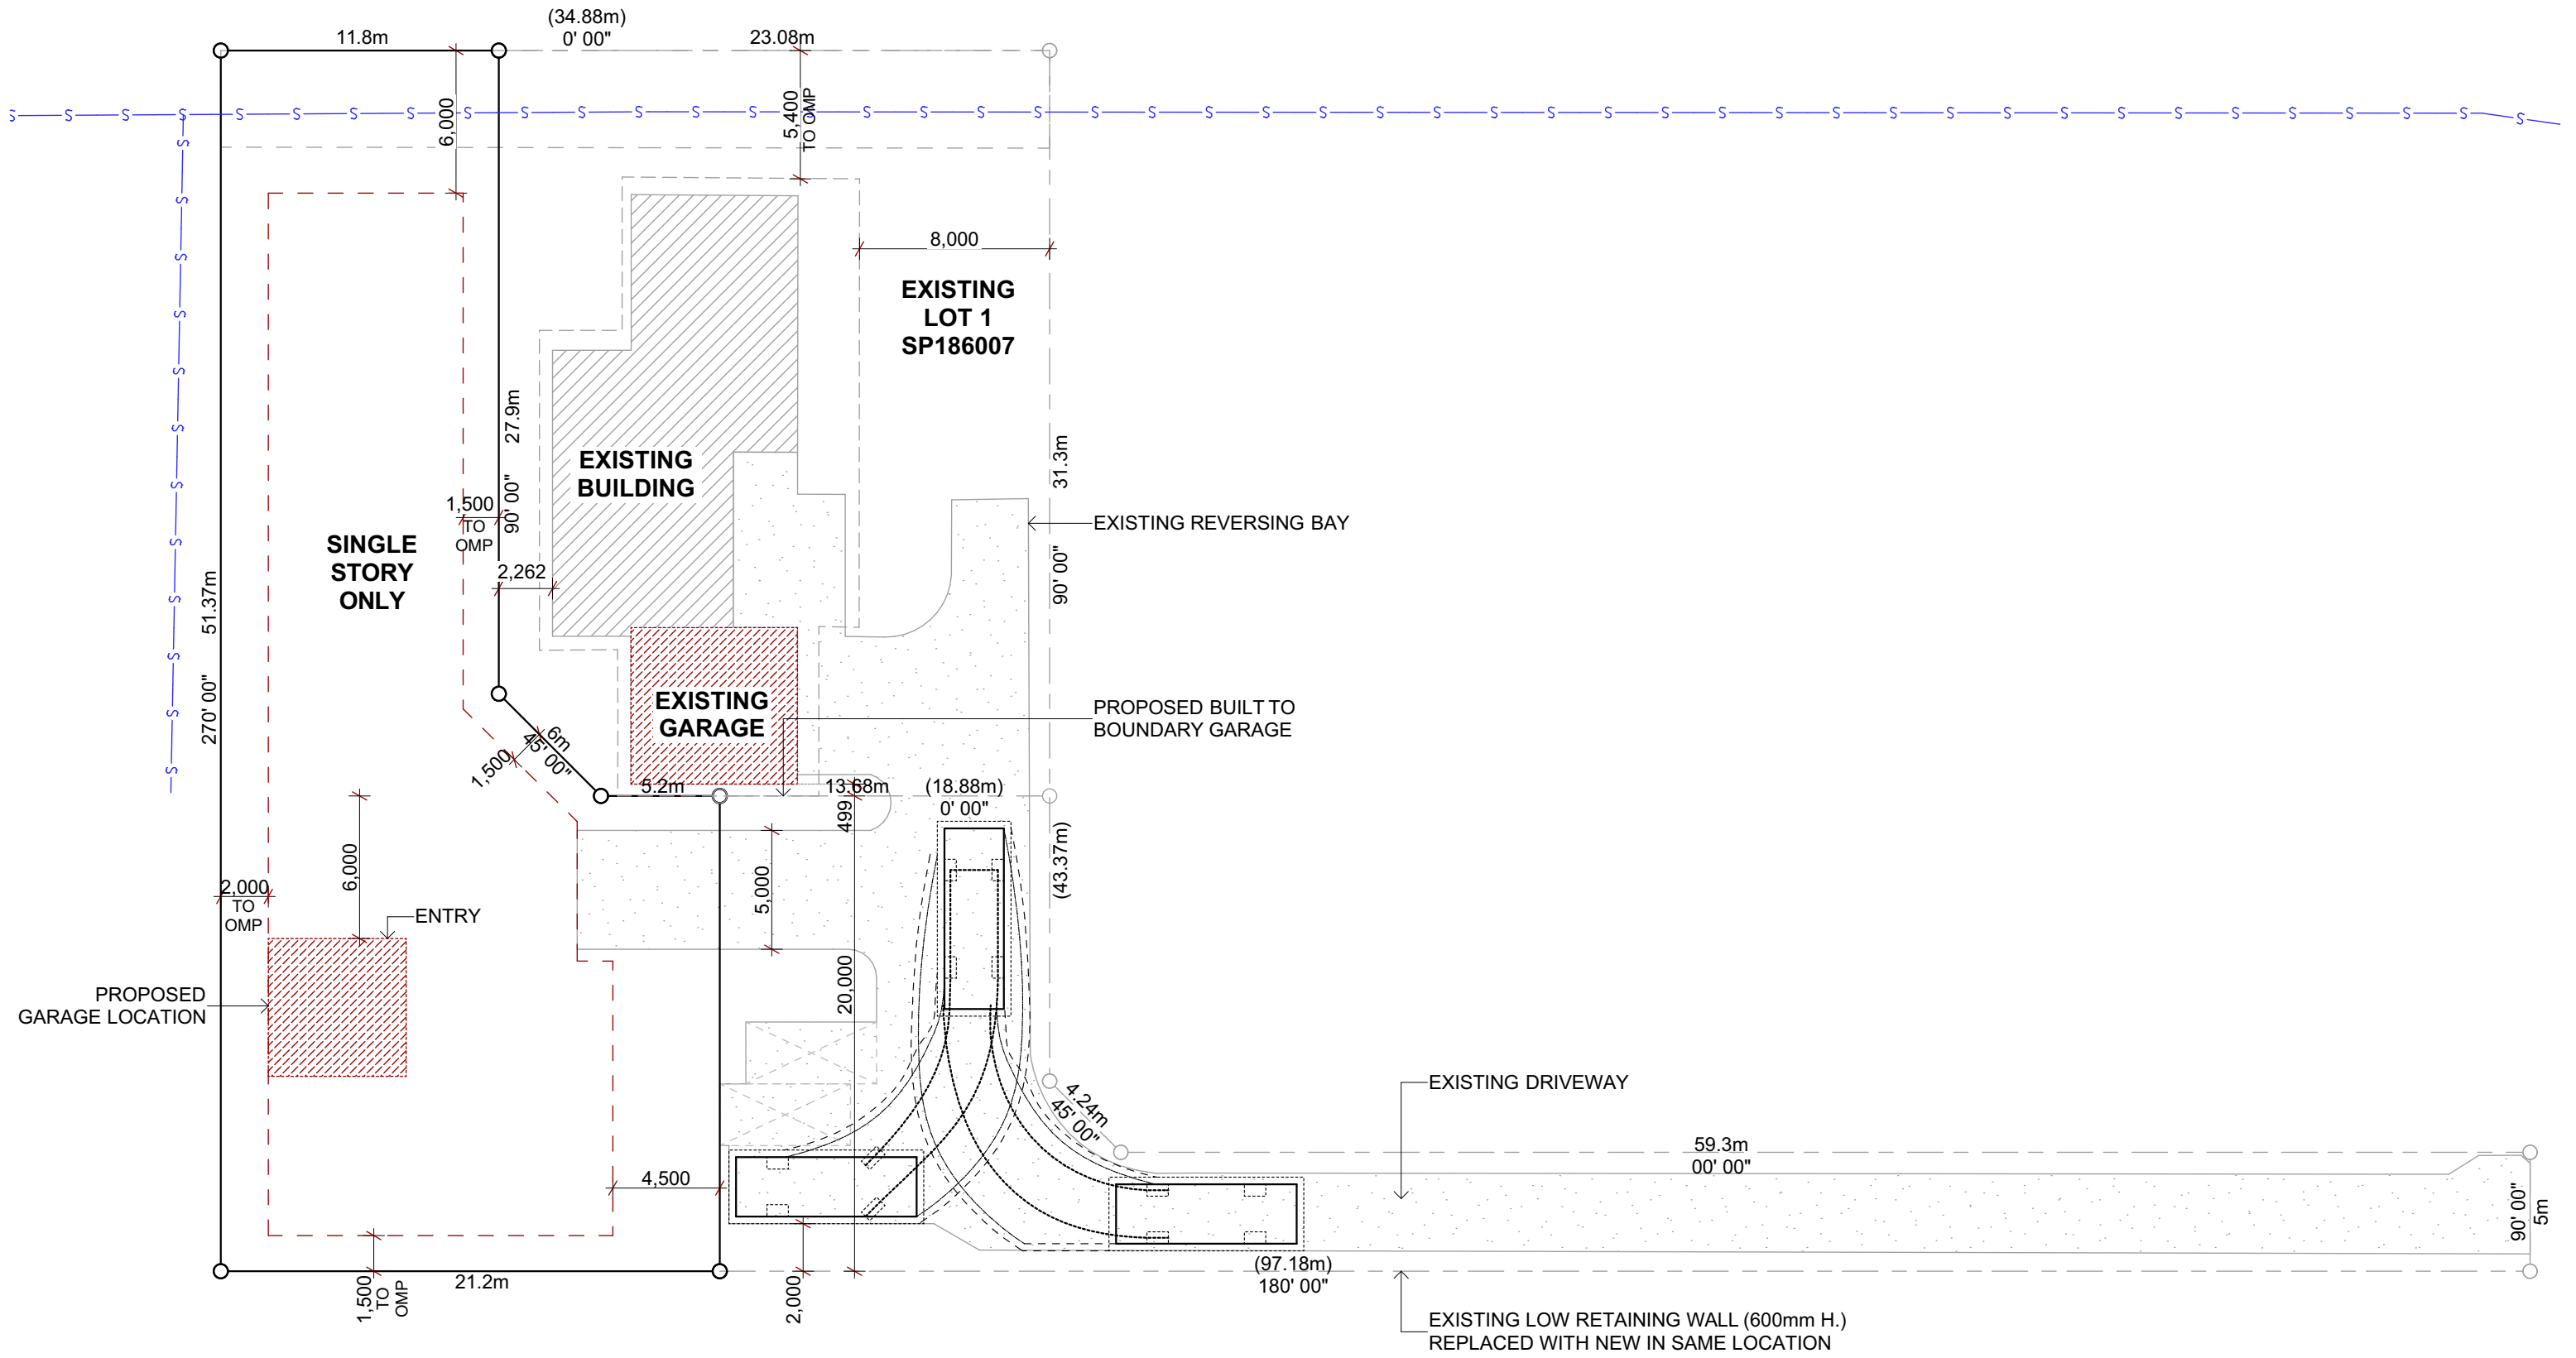

NOTE:
NOT TO SCALE

REV: AMENDMENT:	
1	Ini. Prelim Design
2	Updating Site
3	Site Updates
.	.
.	.

INI:	DATE:
HE	06.12.23
DC	11.03.24
DC	12.05.24
.	.
.	.




USE FIGURED DIMENSIONS. DO NOT SCALE FROM THE DRAWINGS. CONFIRM ALL DIMENSIONS ON SITE PRIOR TO CONSTRUCTION OR FABRICATION. IT REMAINS THE CONTRACTORS RESPONSIBILITY TO ENSURE COMPLIANCE WITH ALL RELEVANT CODES AND REGULATIONS IS MAINTAINED AT ALL TIMES.

PROJECT
for AB Residential
Developments Pty Ltd, AB
Residential Unit Trust
Proposed Lot 2 #23 Steven Street,
Yandina, QLD 4561

SITE PLAN

DATE: 13/05/2024
PRELIMINARY

REVISION: **3**

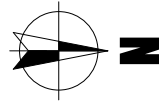

LOT NUMBER: **2**
PLAN NO: **SP186007**
SITE AREA: **788m²**
DESIGN BASE : **Custom**
LOCAL AUTHORITY: **Sunshine Coast Council**

NOTE:- These plans are copyright in whole & in part to Creek to Coast Designs & may not be used or reproduced without written permission

JOB NUMBER: 7142 SHEET NUMBER: 2 of 2