


<p>PLAN OF SURVEY ANNEXURE SHEET SHEET 1 OF 2 SHEETS</p>	<p>OWNER MOORE PROPERTIES TAS. PTY. LTD., R. & S. MOORE & J. & M. O'BRIEN FOLIO REFERENCE C.T.'S 130938-2, 117657-1 & 31262-3, 130939-1 SCALE 1: 500 LENGTHS IN METRES</p>	<p>Registered Number SP132987</p>
---	--	--

<p>SIGNED FOR IDENTIFICATION PURPOSES <i>Shevell</i> Council General Manager</p>	<p>THIS ANNEXURE SHEET FORMS PART OF THE ATTACHED INDEX PLAN. THE SURVEYORS CERTIFICATE EXTENDS TO THE DETAILS ON THIS SHEET Registered Surveyor <i>James Gray</i> date <i>7/10/99</i></p>
--	--

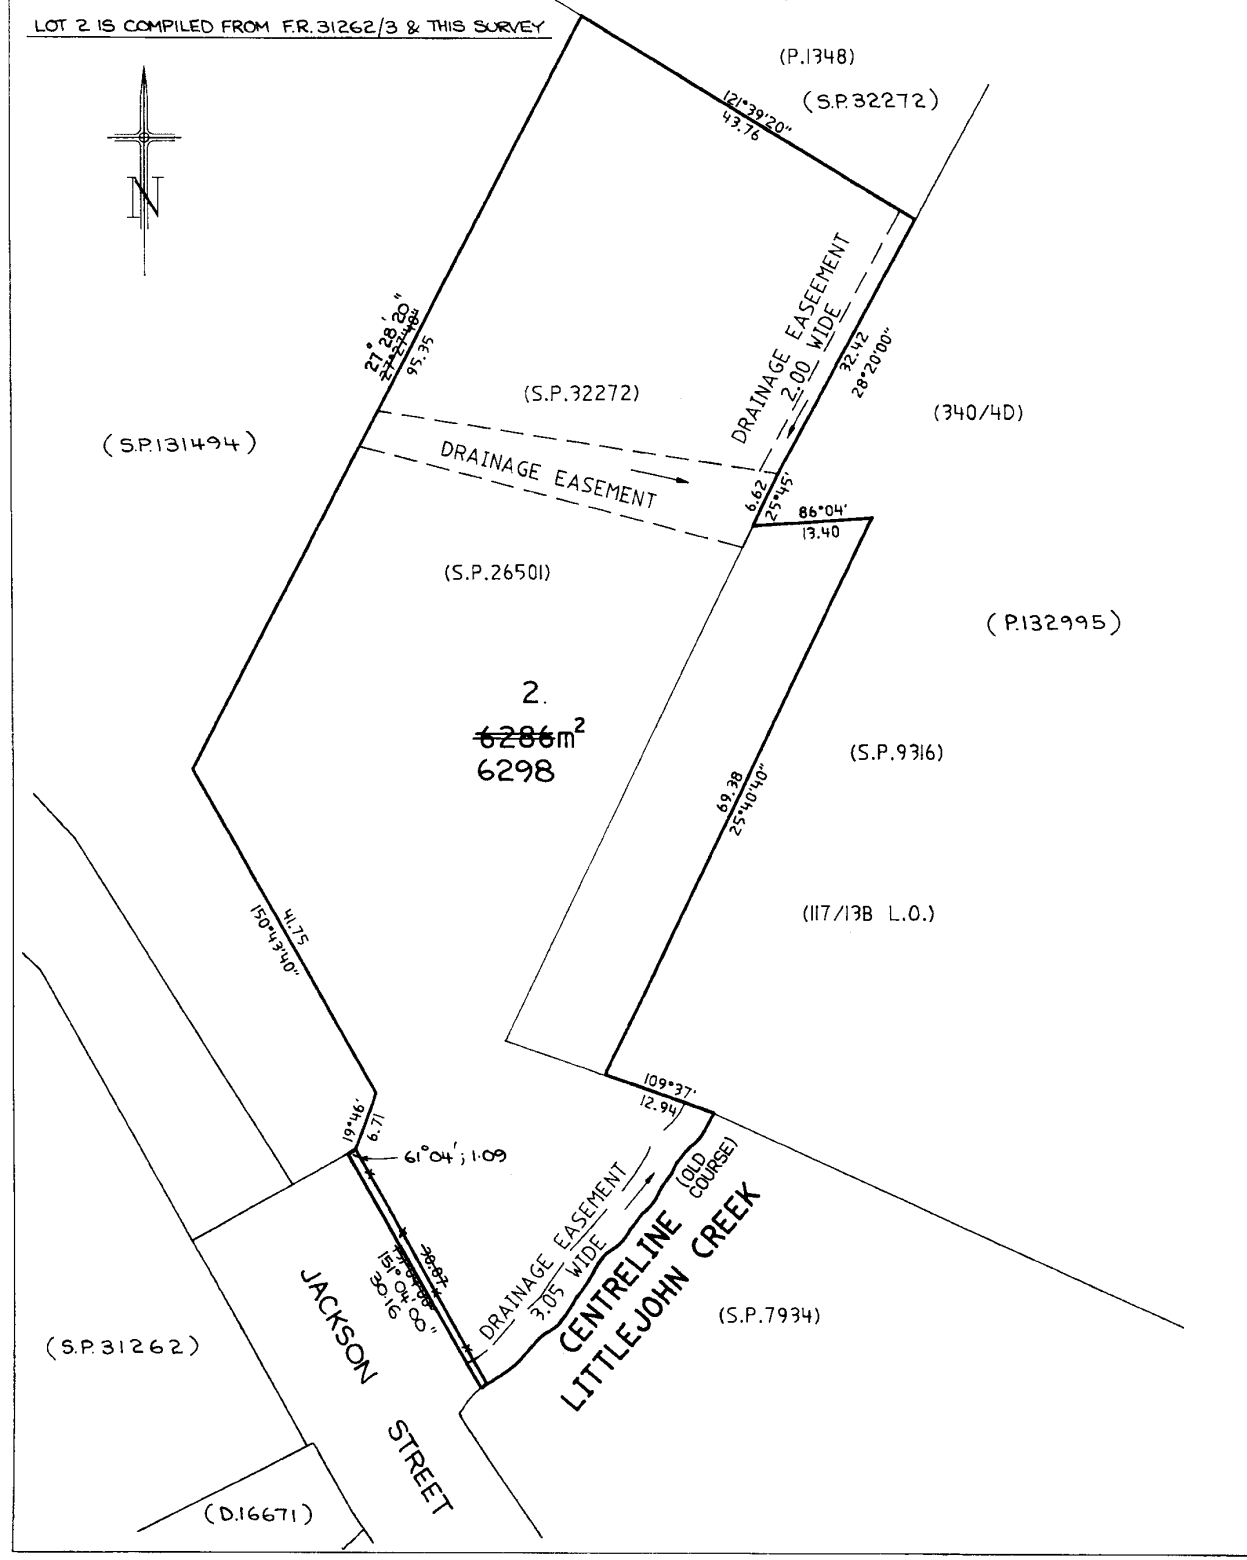

<p>PLAN OF SURVEY ANNEXURE SHEET SHEET 2 OF 2 SHEETS</p>	<p>OWNER MOORE PROPERTIES TAS. PTY. LTD., R. & S. MOORE & J. & M. O'BRIEN</p>	<p>Registered Number SP132987</p>
	<p>FOLIO REFERENCE C.T.'S 130938-2, 117657-1 & 31262-3, 130939-1</p> <p>SCALE 1: 500 LENGTHS IN METRES</p>	

<p>SIGNED FOR IDENTIFICATION PURPOSES</p> <p><i>[Signature]</i> Council General Manager</p>	<p>THIS ANNEXURE SHEET FORMS PART OF THE ATTACHED INDEX PLAN. THE SURVEYORS CERTIFICATE EXTENDS TO THE DETAILS ON THIS SHEET</p> <p>Registered Surveyor <i>[Signature]</i> date <u>7/10/99</u></p>
---	--

