



TIPS TO COMPLETE A

Contract of Sale

Here are some helpful tips on how to fill in a Contract of Sale. If you have any further questions, please don't hesitate to contact your Petrusma Property representative.

CONTRACT DATE

Please do not date your offer, this is done once the contract has been agreed by all parties.

NAME

Fill in your FULL name, including middle names.

SOLICITOR/CONVEYANCER

Fill in your Solicitor or Conveyancer details if you have one already.

SALE PRICE

Fill in the sale price in words and figures.

DEPOSIT

A standard deposit in Tasmania is usually 10% of the offer amount, however, this is not legally required and if 10% is not possible we recommend doing your best – keeping in mind that a strong deposit will help to strengthen your offer.

DEPOSIT PAYMENT TIME

The deposit is usually payable 'within 3 business days of the contract date'.

COMPLETION DATE

Fill in your ideal settlement date or the amount of days for settlement after the fulfilment of any special clauses. This would normally be between 30 – 90 days.

FINANCE CLAUSE

If a finance clause is needed, fill in the 'Finance Clause' with the amount or percentage that you are borrowing, the bank or broker you will be using and the amount of days you need to obtain approval. Generally if you have been pre-approved between 10 and 14 days from the contract date is satisfactory. Alternately, if you are yet to speak with your bank it may be best to put down 21 days to be safe, again keeping in mind that the less time required the stronger your offer will be.

SUBJECT TO SALE CLAUSE

If applicable, fill in the 'Subject to Sale Clause' to include your property address, the selling period (normally 60 days) and the maximum asking price that you are/will be marketing it for.

INSPECTION CLAUSE

If applicable, fill in the 'Inspection Clause' to include the amount of days for the building inspection to occur, generally 7 days is plenty of time. The 'defect limit' should reflect the condition of the property and the asking price - the higher the limit, the stronger your offer.

SIGNATURES

Please make sure you and a witness initial the bottom of each page of the contract and sign in full on the last page.

**Standard Form Contract
for Sale of Real Estate in Tasmania (2025)**
The Particulars of Sale (2025)

The Standard Form Contract for Sale of Real Estate in Tasmania (2025) as approved for use by the Law Society of Tasmania and the Real Estate Institute of Tasmania is made up of two parts:

1. these agreed variables and non-standard clauses, known as "the Particulars of Sale (2025)"; and
2. the standard clauses known as "the Standard Conditions of Sale (2025)".

The Standard Conditions of Sale are adopted as part of the Contract by signature of the Particulars of Sale.

The parties may add special clauses in the Particulars of Sale, for instance to make their agreement subject to finance, sale, inspection, or other issues.

The Particulars of Sale may vary the Standard Form Contract. The Particulars of Sale have priority if there is any inconsistency with the Standard Conditions of Sale.

The drafting of the Particulars of Sale should make evident changes to the provisions of the Standard Form Contract.

Words defined in the Particulars of Sale have that meaning when used in the Standard Conditions of Sale.

WORDS	DEFINITION
Contract Date	The _____ day of _____ 20_____
Vendor <i>(The seller of the Property)</i>	Name: CORINA DOUGLASS ABN: _____ Address: 47/19-21 Fitroy Street Suburb: Leura State: NSW Postcode: 2780 Email: _____ Phone: _____ Name: _____ ABN: _____ Address: _____ Suburb: _____ State: _____ Postcode: _____ Email: _____ Phone: _____
Vendor's Solicitor or Conveyancer	Firm: _____ Person: _____ Email: _____
Purchaser <i>(The buyer of the Property)</i>	Name: _____ ABN: _____ Address: _____ Suburb: _____ State: _____ Postcode: _____ Email: _____ Phone: _____ Name: _____ ABN: _____ Address: _____ Suburb: _____ State: _____ Postcode: _____ Email: _____ Phone: _____
Purchaser's Solicitor or Conveyancer	Firm: _____ Person: _____ Email: _____

 Vendor
Initials _____

 Witness
Initials _____

 Purchaser
Initials _____

 Witness
Initials _____

INITIAL

**Standard Form Contract
 for Sale of Real Estate in Tasmania (2025)**
The Particulars of Sale (2025)

Property <i>(If part only, accurately describe part)</i>	The Vendor's property at: Street: <u>UNIT 21 / 60 CENTRAL AVENUE</u> Suburb: <u>MOONAH</u> State: <u>TAS</u> Postcode: <u>7009</u> Property Identifier Number: <u>7528406</u> As described by Title Reference(s): <u>57022/21</u>
Chattels <i>(List the Chattels included in this sale or attach annexure)</i>	All fixed floor coverings, electric light fittings, window furnishings, stove, NBN and electric heater, all as inspected by or on behalf of the Purchaser.
Sale Price <i>(See Standard Condition 2)</i>	\$ _____
Deposit <i>(See Standard Condition 2)</i>	\$ _____
Deposit Holder <i>(See Standard Condition 2)</i>	<i>(Insert name of person or organisation that will hold the Deposit)</i> Petrusma Property Lindisfarne Trust Account Bank Name: Commonwealth Bank of Australia BSB: 067 000 Account Number: 1045 4169
Deposit Payment Time <i>(See Standard Condition 2)</i>	Either ☐ On the Contract Date or ☒ Other date – (specify): Within 3-days of the Contract Date
GST Treatment <i>(See Standard Condition 11)</i>	Mark a box to indicate the GST Treatment. Either ☒ The sale is not a taxable supply or ☐ The Margin Scheme applies and the Sale Price includes GST or ☐ The GST-free Going Concern concession applies and/or ☐ The GST-free Farm Land concession applies and/or <i>If the treatment above does not apply:</i> ☐ The Sale Price includes GST or ☐ The Sale Price is plus GST
GST Withholding Treatment <i>(See Standard Condition 11)</i>	Mark a box to indicate the GST Withholding Treatment. Either GST Withholding not required because: ☒ The sale is not a taxable supply, or ☐ The sale is GST-free, or ☐ The sale is not of new residential premises or potential residential land, or ☐ The Property is potential residential land and the Purchaser is acquiring with a creditable purpose or GST withholding is required and the sale is: ☐ wholly subject to GST withholding, or ☐ only partly subject to GST withholding
Completion Date <i>(See Standard Condition 3)</i>	Either ☐ The _____ day of _____ 20____ or ☐ Another date (specify): _____

 Vendor
 Initials _____

 Witness
 Initials _____

 Purchaser
 Initials _____

 Witness
 Initials _____

INITIAL

**Standard Form Contract
 for Sale of Real Estate in Tasmania (2025)**
The Particulars of Sale (2025)

Availability	On the Completion Date, the Vendor must make available to the Purchaser: Either ☒ Vacant possession of the Property or ☐ The right to receive rents and profits of the Property. A copy of the lease(s) is attached or ☐ Other (<i>specify</i>):
Purchaser's Required Purpose (See Standard Condition 5)	Either ☐ The Purchaser's Required Purpose termination right does not apply or The Purchaser may terminate this Contract and be refunded the Deposit (if paid) if there are any legal restrictions burdening the Property that may hinder or prevent the Purchaser from using the Property for the purpose of: ☐ Vacant residential land, or ☒ Residential dwelling, or ☐ Other (<i>specify</i>):
Vendor Warranty (See Standard Condition 10)	The Standard Condition 10 exclusion of warranties applies: Either ☒ Without qualification – the Property is sold “as is/where is” ☐ Subject to any Additional Special Clause, the Vendor warrants that, as far as the Vendor is aware* or ought to have been aware, there are no outstanding completion certificates or occupancy permits required for existing buildings, statutory orders or permit conditions on the Property. *The Vendor is deemed to be aware if they performed, were responsible for or caused to be performed the relevant work. or ☐ The Vendor warrants that to the best of the Vendor's knowledge the attached statement is accurate
Neighbourhood Disputes About Plants Act 2017 (Tas)	Is the Vendor aware of an application or order under the <i>Neighbourhood Disputes About Plants Act 2017</i> (Tas) been made in relation to the Property: Either ☐ Yes - a copy of the application and any additional information filed with the relevant tribunal or the order is attached or ☒ No
Strata Titles Act 1998 (Tas)	Is the Property subject to a strata scheme under the <i>Strata Titles Act 1998</i> (Tas)? Either ☒ Yes <i>Note: If the Property is subject to a strata scheme, Purchasers should familiarise themselves with the scheme, including its levies, insurance coverage and financial position and the requirements of the Act. A guide to strata schemes is available at: https://nre.tas.gov.au/Documents/strata.pdf</i> or ☐ No If the above selection is incorrect, then the Purchaser may terminate this Contract by notice to the Vendor given within seven (7) days after the Contract Date, and the Purchaser will be entitled to any deposit paid but neither party will be otherwise entitled to any compensation.
Cooling Off (See Standard Condition 21)	The cooling off provision of three (3) Business Days: Either ☐ Applies or ☒ Does not apply If no selection is made, the cooling off provision does not apply.

Vendor
Initials _____Witness
Initials _____Purchaser
Initials _____Witness
Initials _____

INITIAL

SPECIAL CLAUSES

Use Special Clauses to alter the Standard Conditions of Sale.

Finance Clause	<i>If this Contract is subject to finance, complete all relevant details below. All relevant details must be completed for the following clause to apply. The Purchaser is the party benefited by this condition precedent.</i>
-----------------------	---

It is a condition precedent to the Purchaser's obligation to complete this Contract, that within the Finance Period, the Financier approves a loan of the Finance Amount, on terms acceptable to the Purchaser acting reasonably.

Finance Amount	(Insert amount) \$ _____
Financier	(Insert name)
Finance Period	(Complete) Until the _____ day of _____ 20 _____ or (Insert number) _____ days from the Contract Date or _____

Subject to Sale Clause	<i>If this Contract is subject to the signing and/or settlement of the sale of the Purchaser's Property, complete all relevant details below. All relevant details must be completed for the following clause to apply. The Purchaser is the party benefited by these conditions precedent.</i>
Purchaser's Property	(Insert address) _____ Suburb _____ State _____ Postcode _____

- **Subject to Contract:** It is a condition precedent to the Purchaser's obligation to complete this Contract, that within the nominated Contract Selling Period, the Purchaser obtains a contract for the sale of the Purchaser's Property that is free of any unsatisfied condition precedent. The Purchaser must offer the Purchaser's Property for sale for no more than the Maximum Asking Price.

Contract Selling Period	Either ☐ Not applicable or By the _____ day of _____ 20 _____ or within _____ days from _____
Maximum Asking Price	(Insert amount) \$ _____

- **Subject to Completion:** It is a condition precedent to the Purchaser's obligation to complete this Contract, that a sale of the Purchaser's Property is completed on or before the nominated for Sale Settlement Deadline.

Sale Settlement Deadline	Either ☐ Not applicable or The _____ day of _____ 20 _____ or within _____ days from _____
---------------------------------	---

 Vendor
 Initials _____

 Witness
 Initials _____

 Purchaser
 Initials _____

 Witness
 Initials _____

INITIAL

Inspection Clause	<i>If this Contract is subject to a building inspection. All relevant details must be completed for the following clause to apply.</i>
--------------------------	--

The Purchaser may have reasonable access to the Property during the Building Inspection Period to inspect buildings and other improvements on the property personally or by agents, at the Purchaser's cost.

If, strictly within the Building Inspection Period, the Purchaser serves on the Vendor:

- a copy of a report, by a building inspector holding professional indemnity cover for that work or a licenced Building Services Provider under the *Occupational Licensing Act 2005* (Tas), both:
 - specifying one or more defects in buildings and other improvements on the Property; and
 - certifying that the defects are likely to cost more to remedy than the Defect Limit; and
- notice that the Purchaser terminates this Contract in response to that report,

then the parties' obligations under this Contract end and the Purchaser is entitled to a refund of the Deposit, but neither party is otherwise entitled to compensation.

Building Inspection Period	(Complete) until the _____ day of _____ 20_____ or (Insert number of days) _____ days from _____
Defect Limit	Either _____ per cent of the Sale Price or \$ _____

Shorter Period Clause	<i>If selected below the Vendor may shorten the period to satisfy Special Clauses.</i>
------------------------------	--

The Vendor may, by notice in writing to the Purchaser, shorten to two (2) Business Days after the day on which that notice is given the period for satisfying:

Either or	☐ all of the special clauses to this Contract
	☐ the following special clauses
or	☐ the Shorter Period Clause does not apply

Additional Special Clauses are annexed ☐

(Complete if there are attachments) The attached _____ annexure page(s) are part of this Contract.

Subject to these Particulars of Sale, the Standard Conditions of Sale:

- allow the Purchaser to terminate without penalty within a cooling off period; and
- provide for sale as is/where is, without promises about physical condition, permits or certificates.

Vendor
Initials _____

Witness
Initials _____

Purchaser
Initials _____

Witness
Initials _____

INITIAL

SEARCH OF TORRENS TITLE

VOLUME 57022	FOLIO 21
EDITION 9	DATE OF ISSUE 13-Dec-2018

SEARCH DATE : 27-Aug-2025

SEARCH TIME : 04.04 PM

DESCRIPTION OF LAND

City of GLENORCHY

Lot 21 on Strata Plan [57022](#) (formerly being STR2578) and a general unit entitlement operating for all purposes of the Strata Scheme being a 1 undivided 1/23 interest

Derived from Strata Plan [57022](#)

Derivation : Part of 166A-1R-15Ps Gtd to E Gatehouse

Prior CT [4603/79](#)SCHEDULE 1

[M721653](#) TRANSFER to CORINA DOUGLASS Registered 13-Dec-2018
at 12.01 PM

SCHEDULE 2

Reservations and conditions in the Crown Grant if any
The registered proprietor holds the lot and unit entitlement
subject to any interest noted on common property
Folio of the Register volume [57022](#) folio 0

[B230993](#) CERTIFICATE pursuant to Section 462(5) of the Local
Government Act 1962.

UNREGISTERED DEALINGS AND NOTATIONS

No unregistered dealings or other notations



Conveyancing and Law of Property Act 1884

STRATUM PLAN

No. 2578

REGISTERED NUMBER

Sheet 1 of 15 Sheets

NEW SHEET 1.

City or Town GLENORCHY

57022

Locality MOONAH

Reference to Title C.T. 4223 - 25


Site comprises the whole of Lot 1 on Plan No. 38200 in the
~~portion~~
Diagram

Lands Titles Office

The name of the building is 60 CENTRAL AVENUE, GLENORCHY

N SITE PLAN
↑ SCALE 1: 1000
↑ MEASUREMENTS IN METRES

External
surface
boundaries of
the site and
the location of
the building
in relation
thereto to
be delineated
in this space

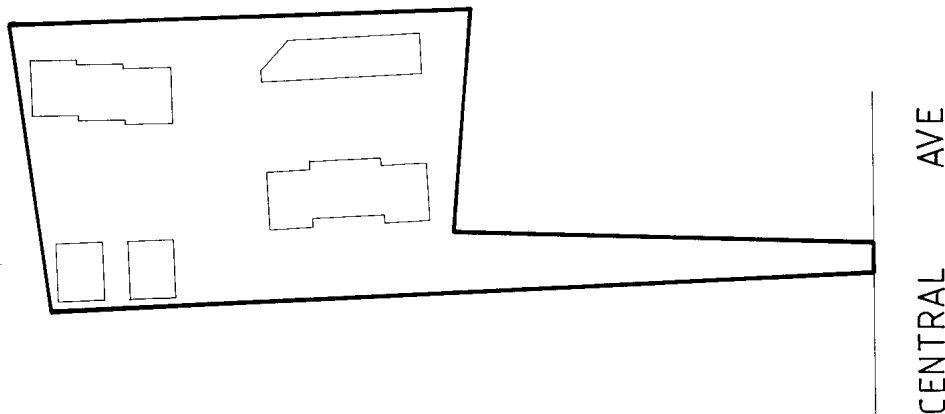

REGISTERED this day of 19....., No. 2578.

This plan is lodged for registration by
PAGE SEAGER

Recorder of Titles

OS-D 754

Sheet 2 of ~~9~~¹⁵ Sheets



No. 2578

J. J. Mome
Town Clerk/Council Clerk

See Sheet 6 for Continuation

Scale 1:200

GROUND FLOOR
(PART ONLY)

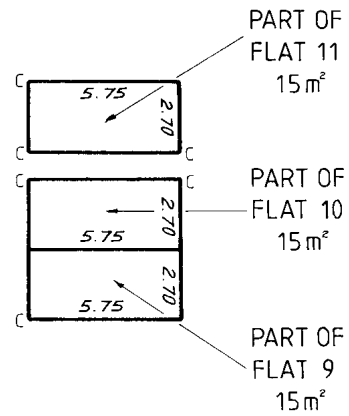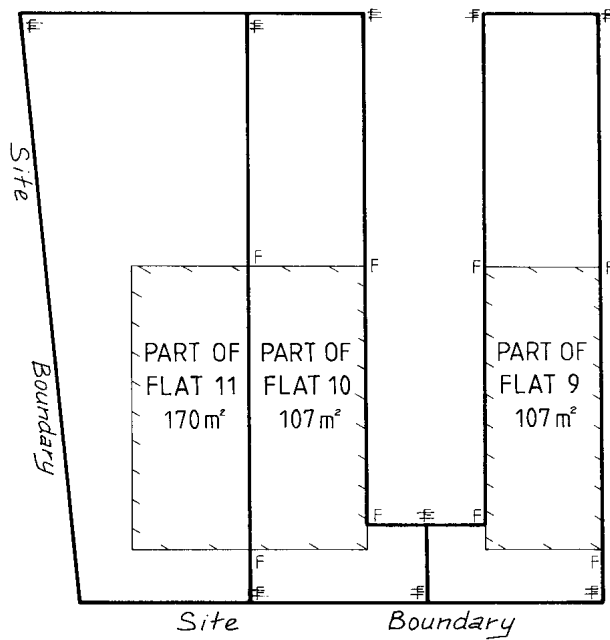


See Sheet 3 for description of boundaries

If further sheets are required to illustrate the flats, the sheets should be pinned here. Further sheets must be of paper supplied for the purpose by the Recorder of Titles and bearing his seal, and be numbered consecutively, commencing from sheet 4.

Sheet 3 of 15 Sheets

No. 2578

Town Clerk/Council Clerk

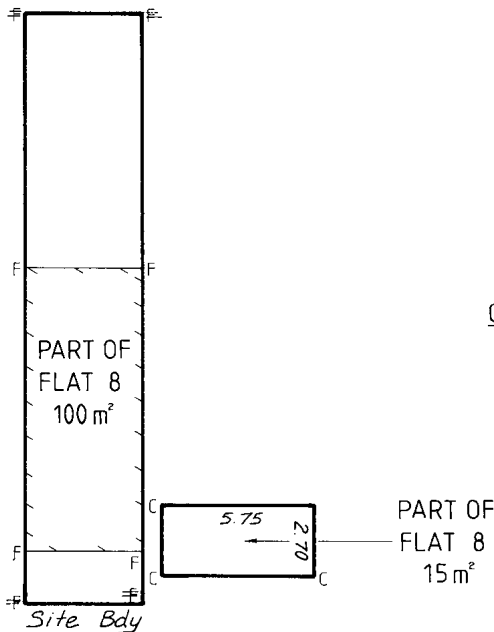

Scale 1:200

GROUND FLOOR
(PART ONLY)

DESCRIPTION OF BOUNDARIES

OF FLATS

HORIZONTAL BOUNDARIES ARE SHOWN BY HEAVY UNBROKEN LINES.

THE BOUNDARIES OF EACH FLAT EXTEND -

MARKED FF

A. HORIZONTALLY ALONG THE CENTRES OF WALLS ALONG OPEN BOUNDARIES DEFINED BY MEASUREMENTS ALONG SITE BOUNDARIES ALONG BOUNDARIES MARKED CC AND FF DEFINED BELOW AS THE CASE MAY BE. BOUNDARIES MARKED CC ARE THE EDGE OF CONCRETE PAVING.


BOUNDARIES MARKED FF ARE THE CENTRE OF FENCES. ALL OTHER BOUNDARIES ARE THE CENTRE OF FENCES.

B. VERTICALLY FROM GROUND LEVEL TO THE CENTRE OF THE CEILING WHERE BUILDINGS EXIST OR TO THE PROLONGATION OF THE CENTRE OF THE CEILING OF THE FIRST FLOOR STRATUM ABOVE AS THE CASE MAY BE.

Sheet ^{H 15} 4 of 9 Sheets

STRATUM PLAN

J. J. Hower of 60 CENTRAL AVENUE, GLENORCHY
Town Clerk/Council Clerk (insert here name of the building)

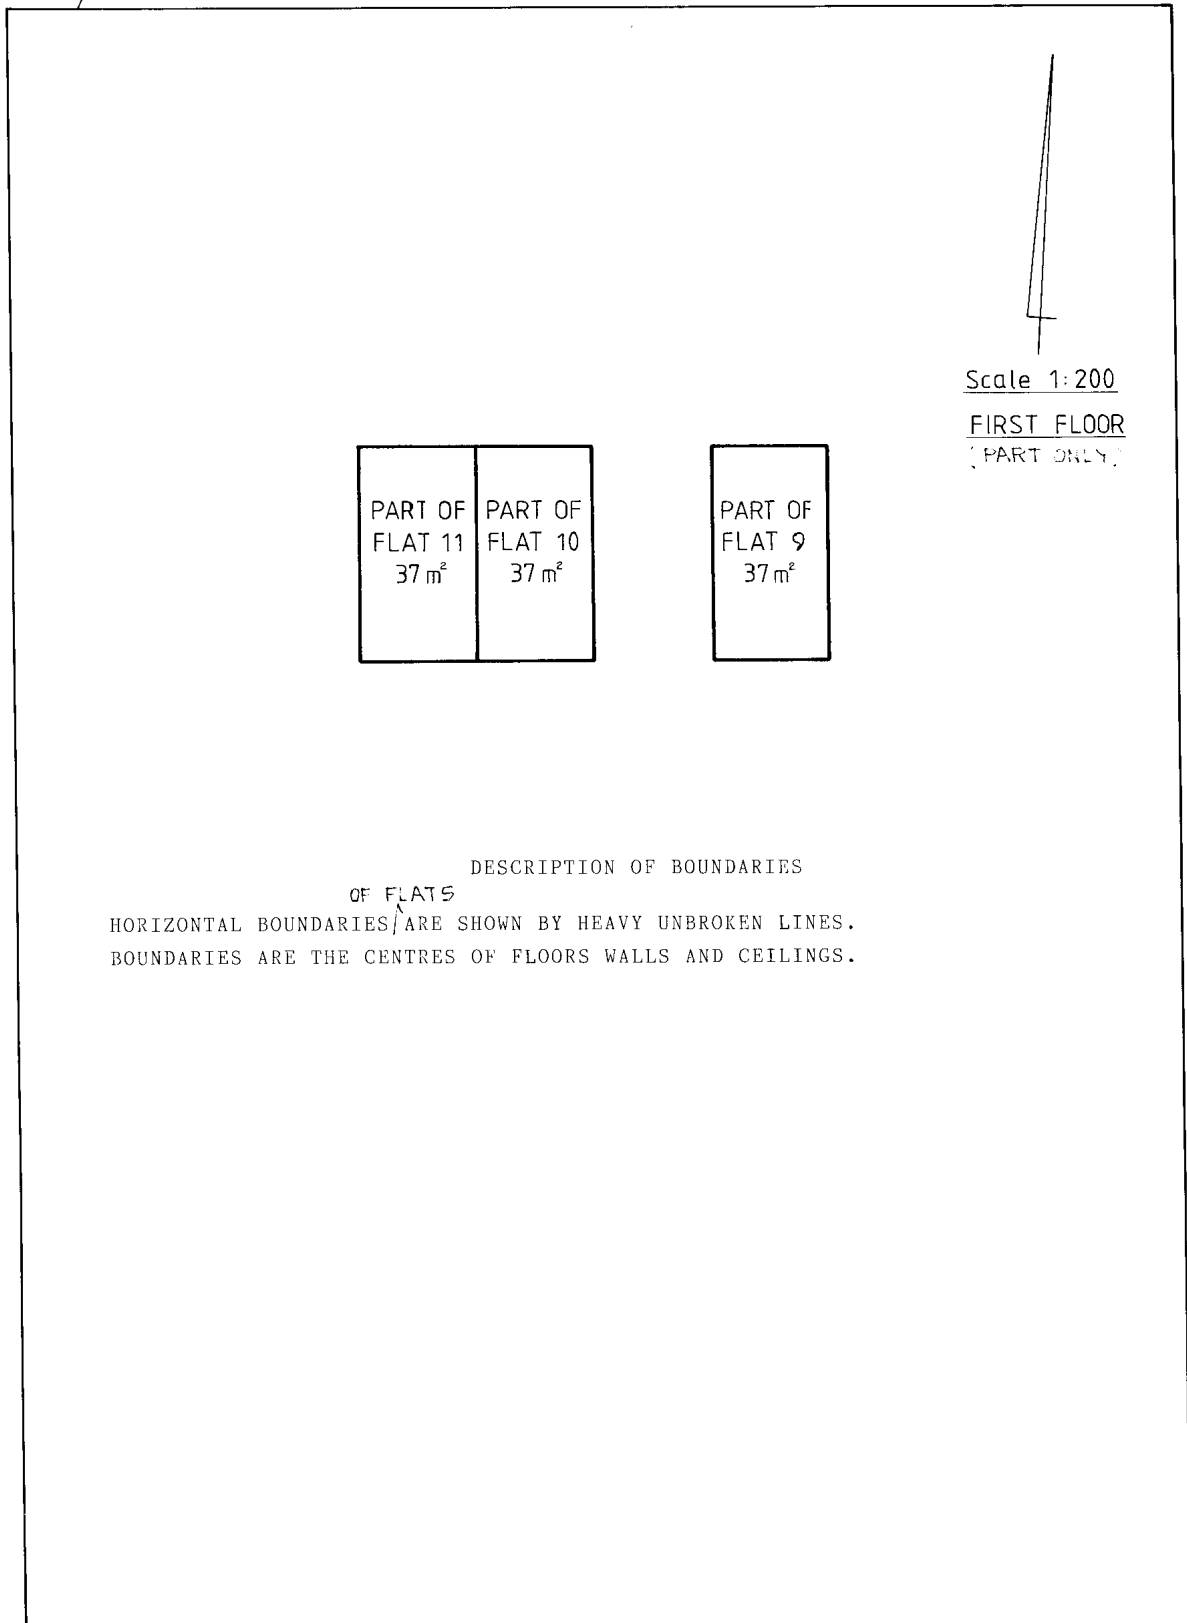


DESCRIPTION OF BOUNDARIES
OF FLATS
HORIZONTAL BOUNDARIES ARE SHOWN BY HEAVY UNBROKEN LINES.
BOUNDARIES ARE THE CENTRES OF FLOORS WALLS AND CEILINGS.

M 3234

Sheet 5 of 15 Sheets

STRATUM PLAN

P. A. Hower of 60 CENTRAL AVENUE, GLENORCHY
Town Clerk/Council Clerk (insert here name of the building)

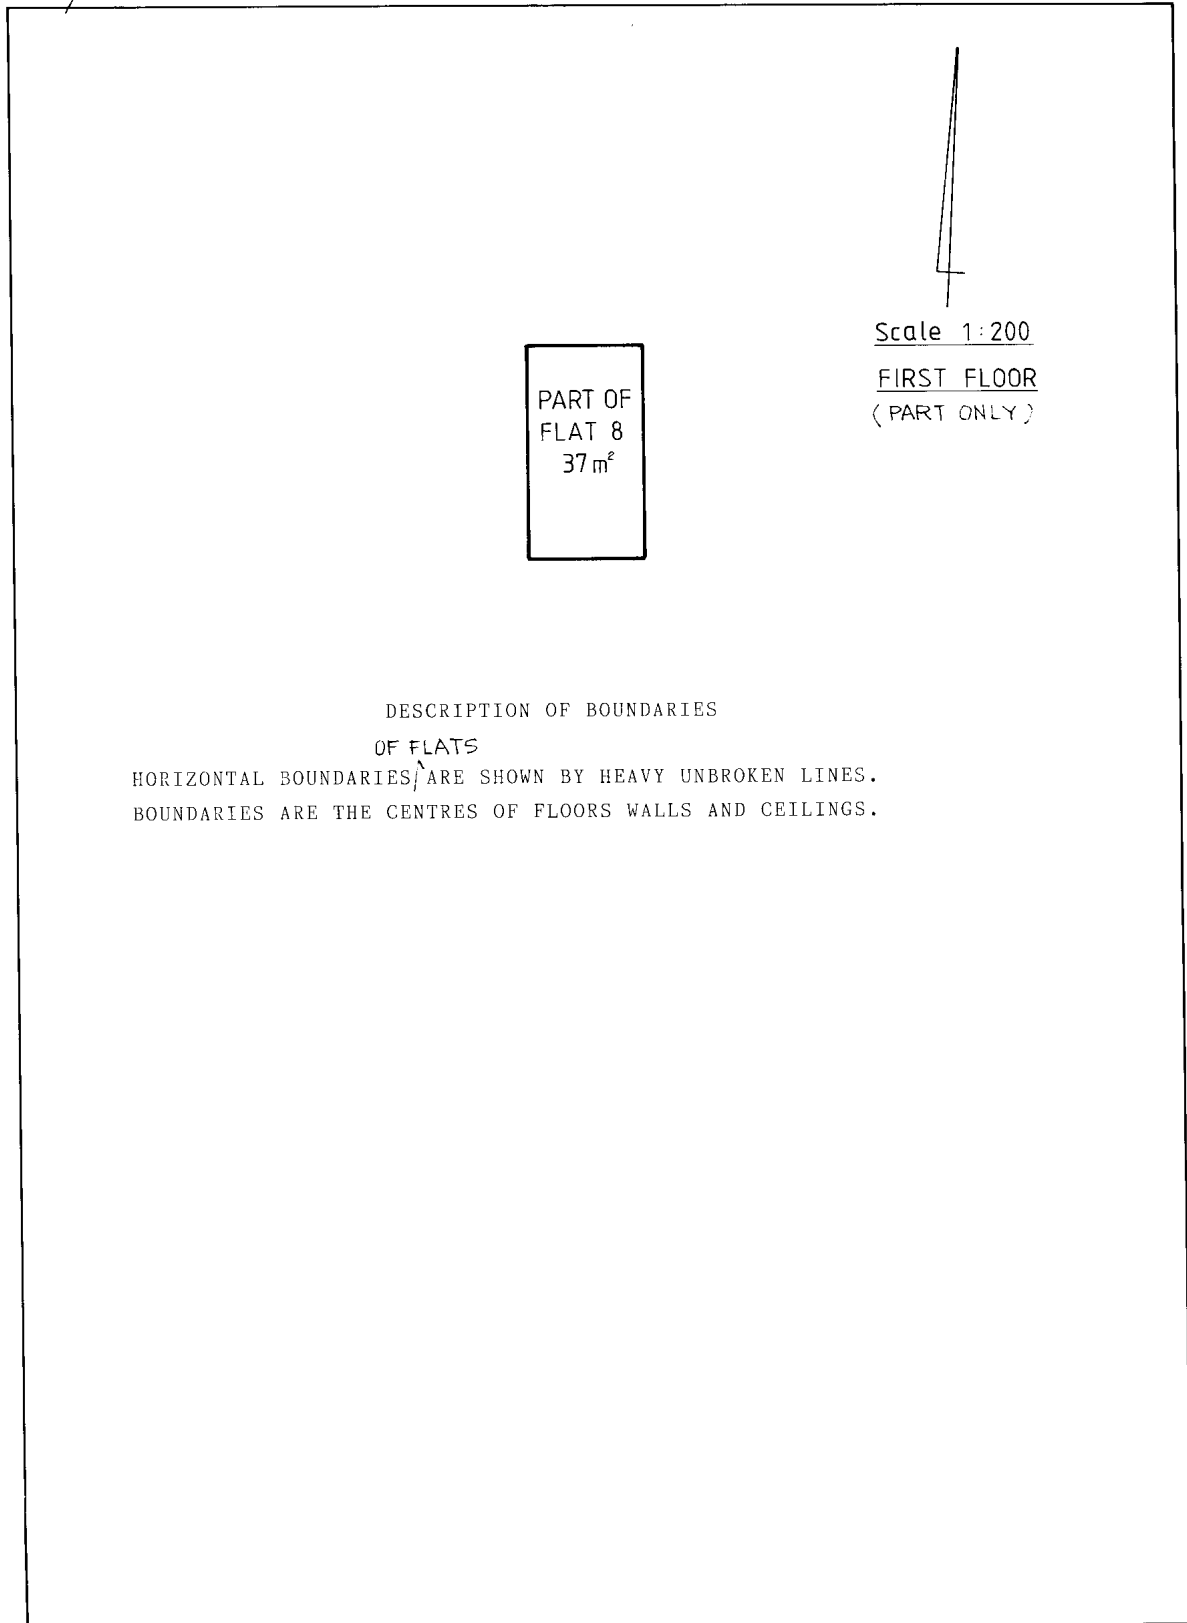


M 3234

Sheet 6 of 15 Sheets

STRATUM PLAN

NEW SHEET 6

J. A. Meares of 60 CENTRAL AVENUE, GLENORCHY
Town Clerk/Council Clerk (insert here name of the building)

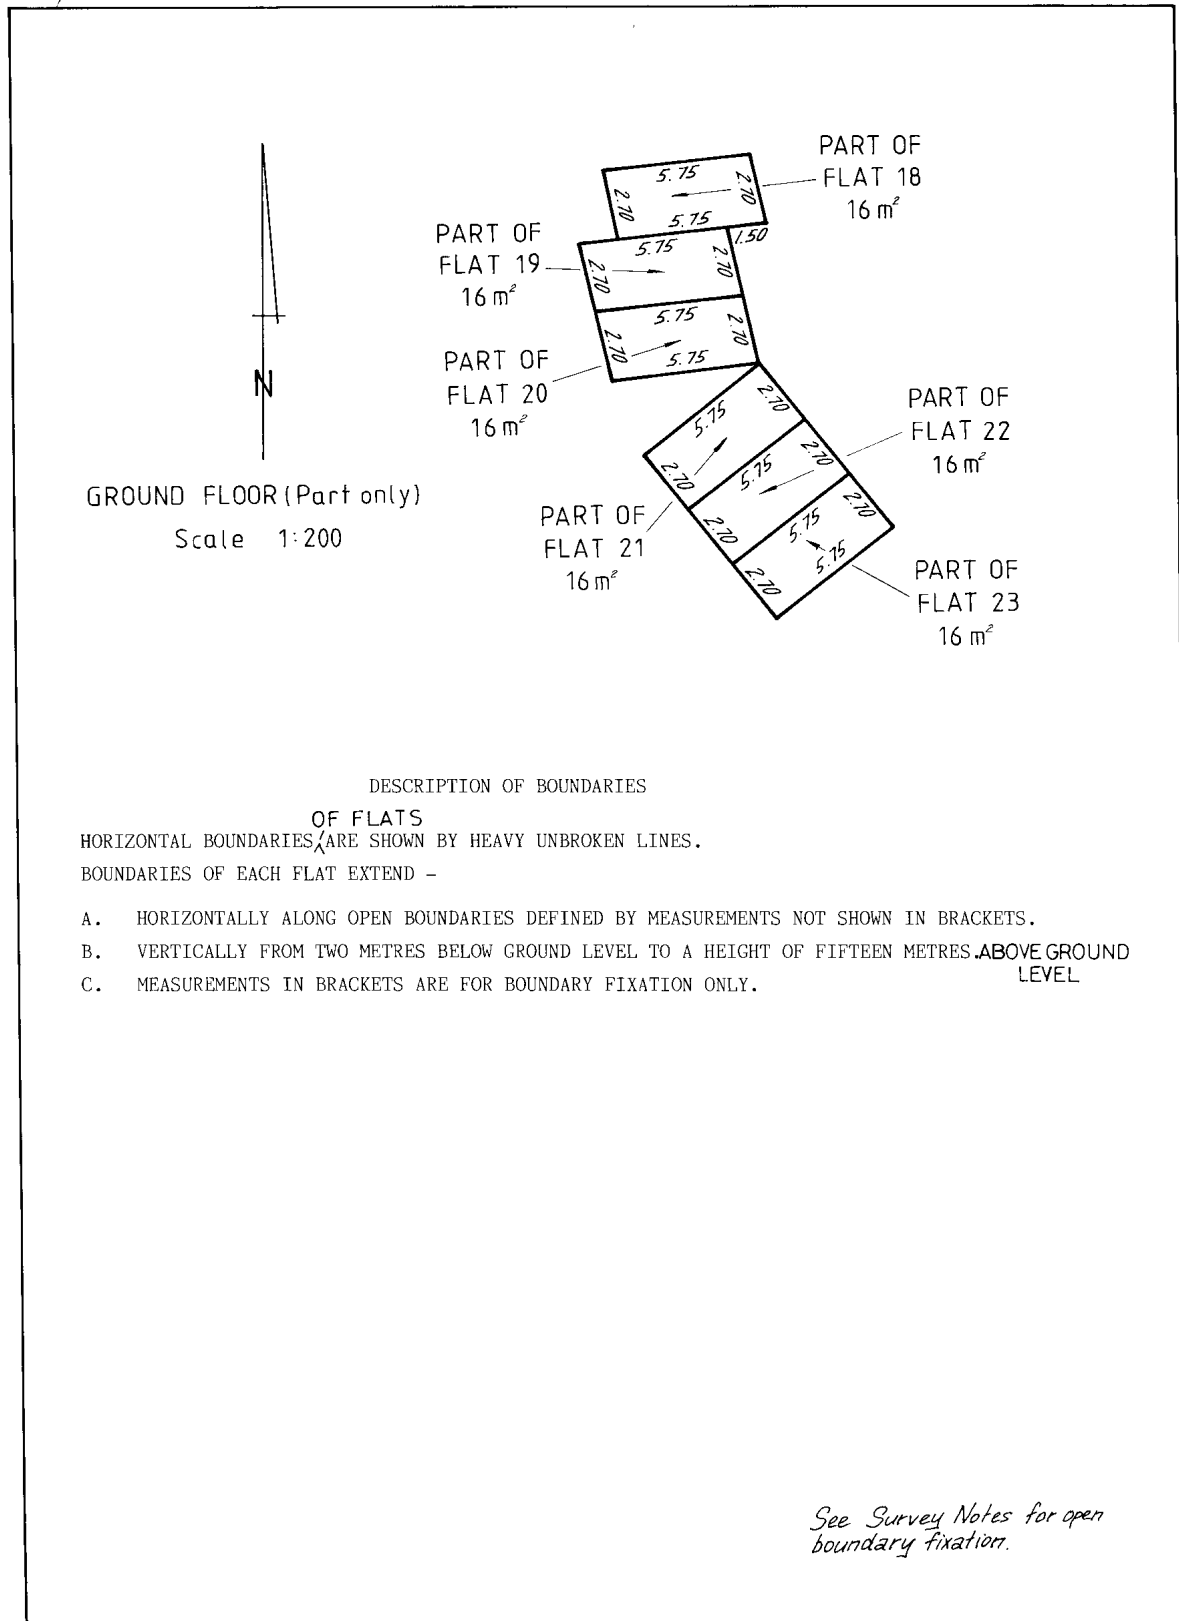


M 3234

Sheet 7 of 15 Sheets

STRATUM PLAN

NEW SHEET 7

of 60 CENTRAL AVENUE, GLENORCHY
(insert here name of the building)

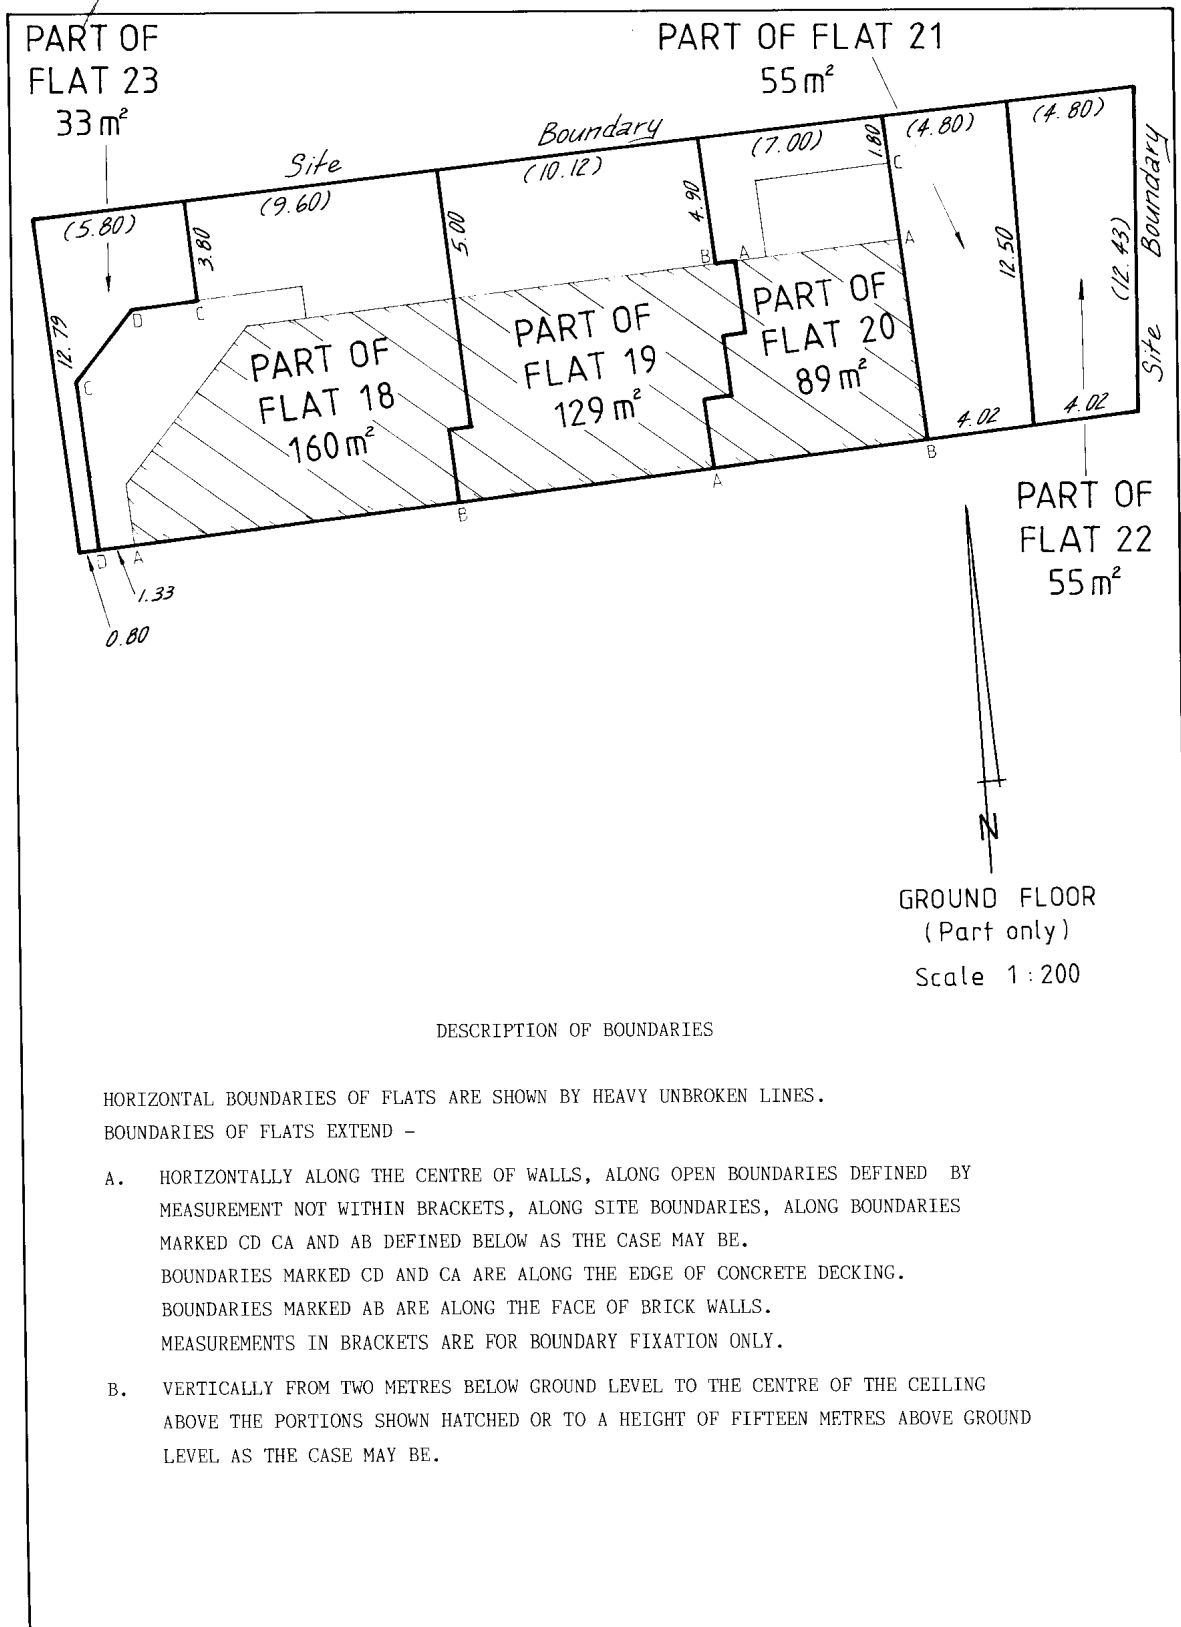

GROUND FLOOR
(Part only)
Scale 1:200

DESCRIPTION OF BOUNDARIES

HORIZONTAL BOUNDARIES OF FLATS ARE SHOWN BY HEAVY UNBROKEN LINES.
BOUNDARIES OF FLATS EXTEND -

- HORIZONTALLY ALONG THE CENTRE OF WALLS, ALONG OPEN BOUNDARIES DEFINED BY MEASUREMENT NOT WITHIN BRACKETS, ALONG SITE BOUNDARIES, ALONG BOUNDARIES MARKED CD CA AND AB DEFINED BELOW AS THE CASE MAY BE.
BOUNDARIES MARKED CD AND CA ARE ALONG THE EDGE OF CONCRETE DECKING.
BOUNDARIES MARKED AB ARE ALONG THE FACE OF BRICK WALLS.
MEASUREMENTS IN BRACKETS ARE FOR BOUNDARY FIXATION ONLY.
- VERTICALLY FROM TWO METRES BELOW GROUND LEVEL TO THE CENTRE OF THE CEILING ABOVE THE PORTIONS SHOWN HATCHED OR TO A HEIGHT OF FIFTEEN METRES ABOVE GROUND LEVEL AS THE CASE MAY BE.


M 3234

Sheet 8 of 15 Sheets

STRATUM PLAN

NEW SHEET 8

G. J. Hume of 60 CENTRAL AVENUE, GLENORCHY
Town Clerk/Council Clerk (insert here name of the building)

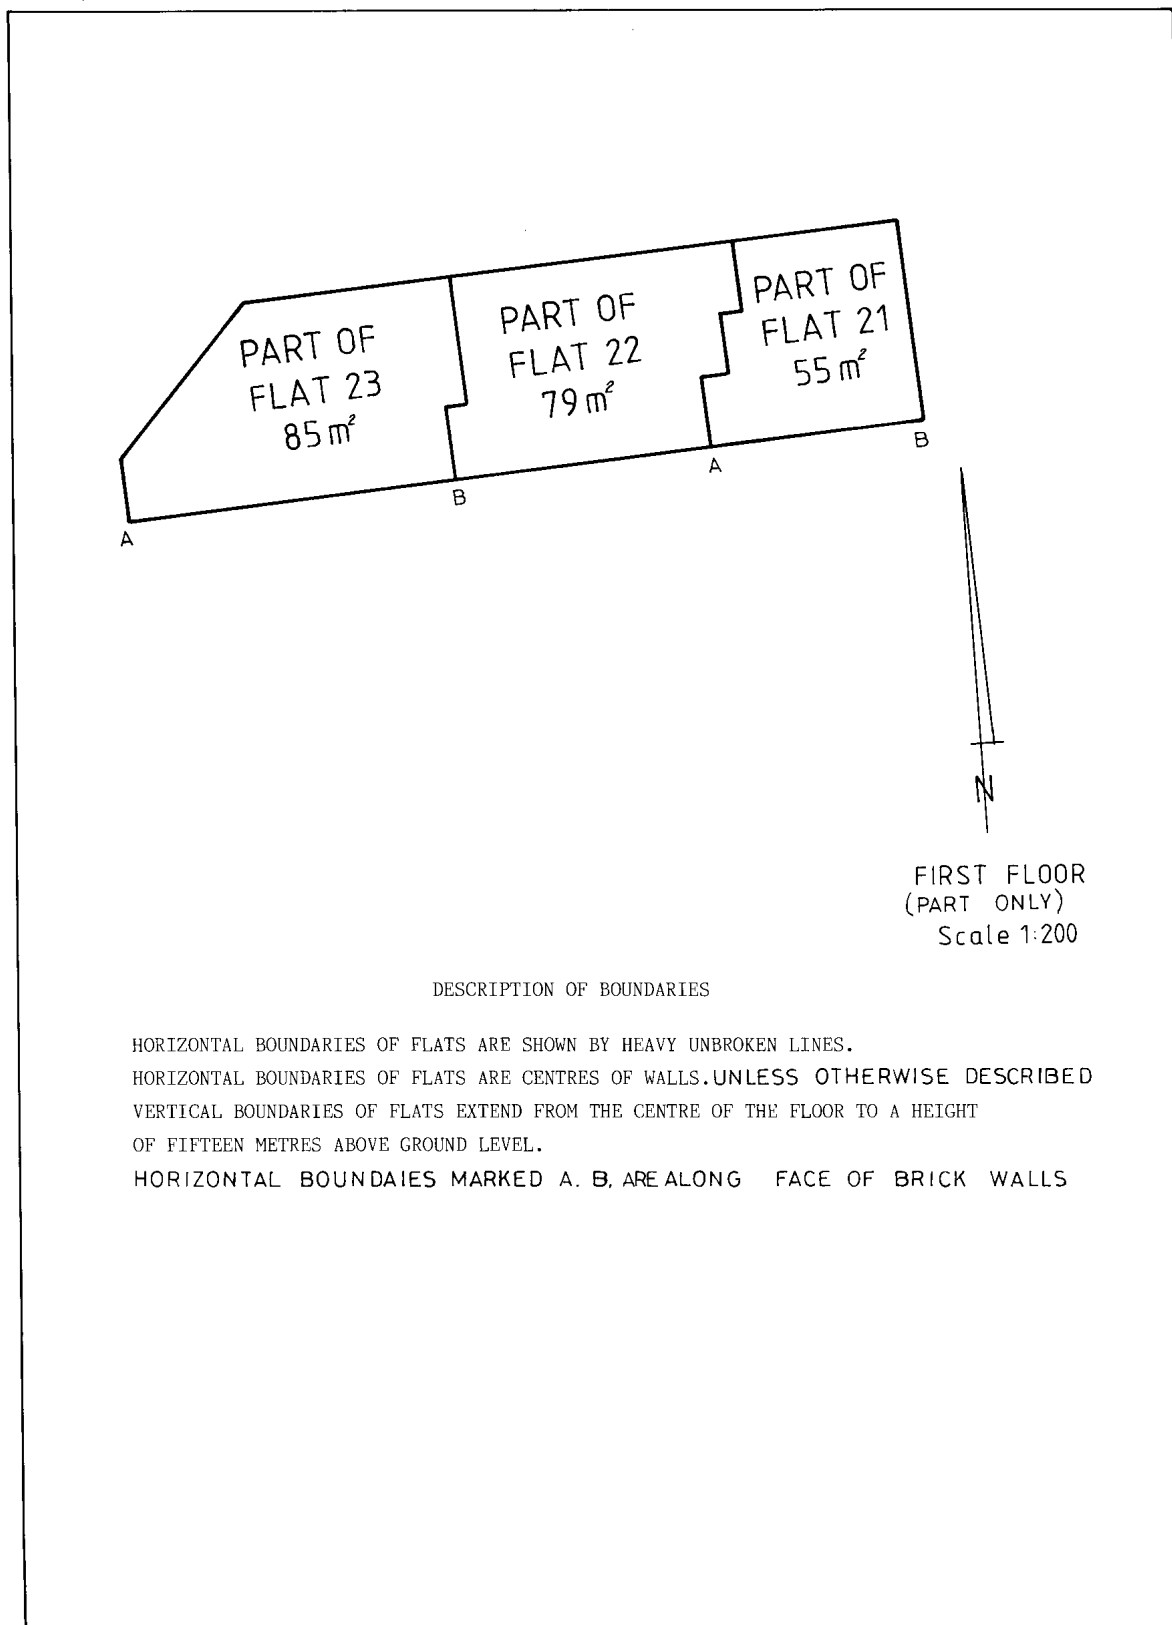

FIRST FLOOR
(PART ONLY)
Scale 1:200

DESCRIPTION OF BOUNDARIES

HORIZONTAL BOUNDARIES OF FLATS ARE SHOWN BY HEAVY UNBROKEN LINES.
HORIZONTAL BOUNDARIES OF FLATS ARE CENTRES OF WALLS. UNLESS OTHERWISE DESCRIBED
VERTICAL BOUNDARIES OF FLATS EXTEND FROM THE CENTRE OF THE FLOOR TO A HEIGHT
OF FIFTEEN METRES ABOVE GROUND LEVEL.
HORIZONTAL BOUNDARIES MARKED A. B, ARE ALONG FACE OF BRICK WALLS

M 3234


Sheet 9 of 14¹⁵ Sheets

NEW SHEET 9

STRATUM PLAN

G. V. Homes.
Town Clerk/Council Clerk

of 60 CENTRAL AVENUE, GLENORCHY
(insert here name of the building)

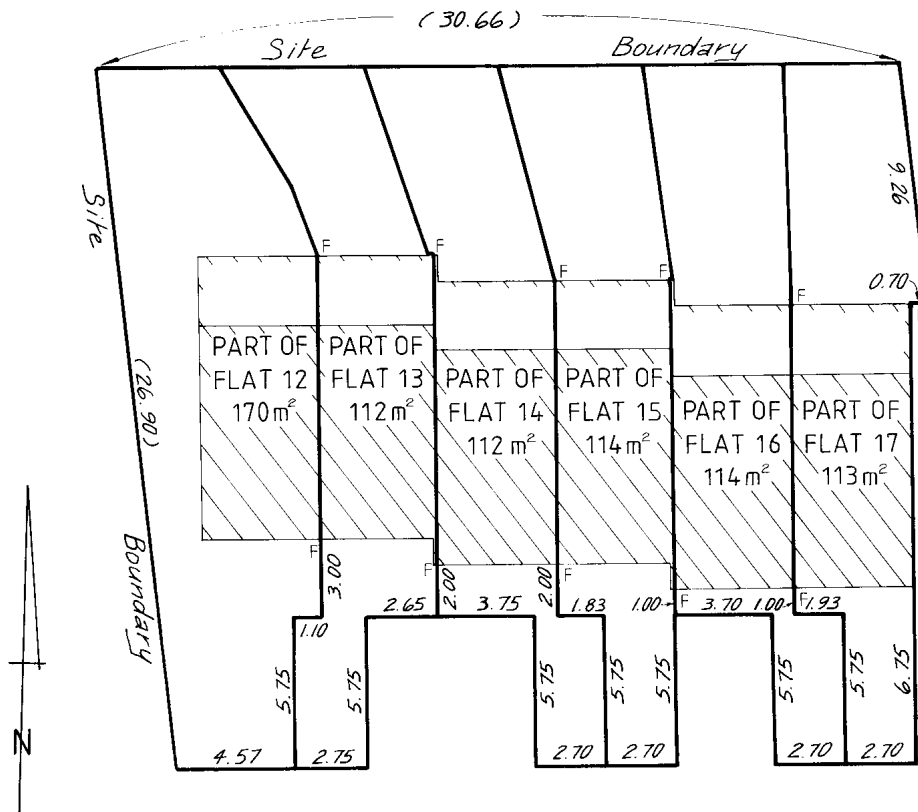

GROUND FLOOR (PART ONLY)

Scale 1:200

DESCRIPTION OF BOUNDARIES

HORIZONTAL BOUNDARIES OF FLATS ARE SHOWN BY HEAVY UNBROKEN LINES.
BOUNDARIES OF FLATS EXTEND:-


- A. HORIZONTALLY ALONG THE CENTRES OF WALLS MARKED FF ALONG OPEN BOUNDARIES
DEFINED BY MEASUREMENT NOT SHOWN IN BRACKETS ALONG SITE BOUNDARIES AS
THE CASE MAY BE.
ALL OTHER BOUNDARIES ARE THE CENTRE OF FENCES.
- B. VERTICALLY FROM TWO METRES BELOW GROUND LEVEL TO THE CENTRE OF THE
CEILING ABOVE THE PORTIONS SHOWN HATCHED OR TO A HEIGHT OF FIFTEEN
METRES ABOVE GROUND LEVEL AS THE CASE MAY BE.
MEASUREMENTS IN BRACKETS ARE FOR BOUNDARY FIXATION ONLY.

See Survey Notes for open boundary fixation.

Sheet 10 of 15 Sheets

STRATUM PLAN

J. H. James of 60 CENTRAL AVENUE, GLENORCHY
Town Clerk/Council Clerk (insert here name of the building)

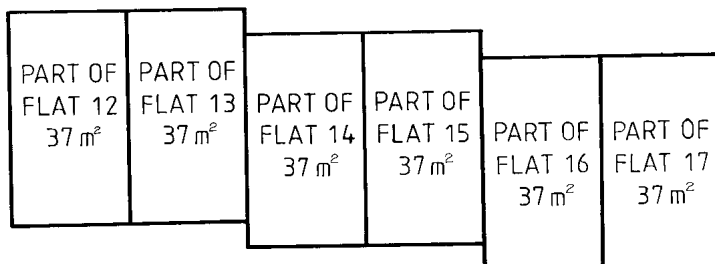

FIRST FLOOR (PART ONLY)

Scale 1:200


DESCRIPTION OF BOUNDARIES

HORIZONTAL BOUNDARIES OF FLATS ARE SHOWN BY HEAVY UNBROKEN LINES.
HORIZONTAL BOUNDARIES OF FLATS ARE THE CENTRES OF WALLS.
VERTICAL BOUNDARIES OF FLATS EXTEND FROM THE CENTRE OF THE FLOOR
TO A HEIGHT OF FIFTEEN METRES ABOVE GROUND LEVEL.

M 3234

Sheet 11 of 15 Sheets NEW SHEET 11 STRATUM PLAN

J. A. Mames of 60 CENTRAL AVENUE, GLENORCHY
Town Clerk/Council Clerk (insert here name of the building)

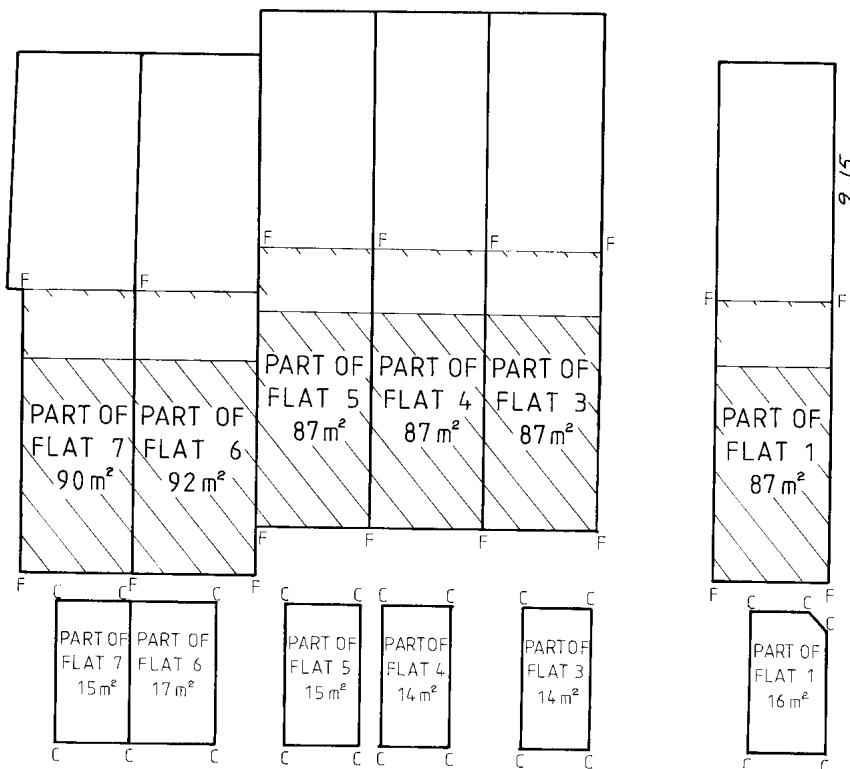

Scale 1:200
GROUND FLOOR(Part only)

DESCRIPTION OF BOUNDARIES

HORIZONTAL BOUNDARIES OF FLATS ARE SHOWN BY HEAVY UNBROKEN LINES.
BOUNDARIES OF FLATS EXTEND:-

- HORIZONTALLY ALONG THE CENTRES OF WALLS MARKED FF ALONG OPEN BOUNDARIES DEFINED BY MEASUREMENT NOT SHOWN IN BRACKETS ALONG SITE BOUNDARIES AS THE CASE MAY BE. AND ALONG EDGE OF CONCRETE MARKED CC.
ALL OTHER BOUNDARIES ARE THE CENTRE OF FENCES.
- VERTICALLY FROM TWO METRES BELOW GROUND LEVEL TO THE CENTRE OF THE CEILING ABOVE THE PORTIONS SHOWN HATCHED OR TO A HEIGHT OF FIFTEEN METRES ABOVE GROUND LEVEL AS THE CASE MAY BE.
~~MEASUREMENTS IN BRACKETS ARE FOR BOUNDARY FIXATION ONLY.~~

M 3234

Sheet... 12 ... of ... 15 ... Sheets


STRATUM PLAN

J. J. Womersley of 60 CENTRAL AVENUE, GLENORCHY
Town Clerk/Council Clerk (insert here name of the building)



Scale 1:200

FIRST FLOOR (Part only)

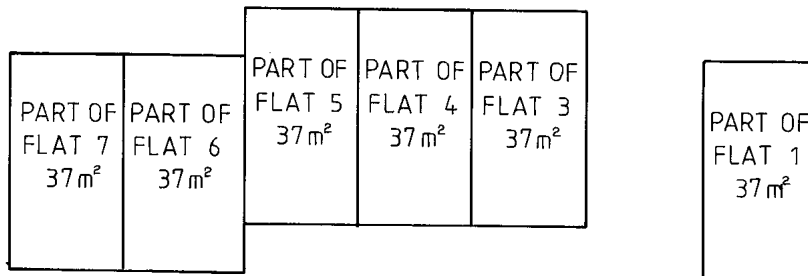

DESCRIPTION OF BOUNDARIES

HORIZONTAL BOUNDARIES OF FLATS ARE SHOWN BY HEAVY UNBROKEN LINES.
HORIZONTAL BOUNDARIES OF FLATS ARE CENTRES OF WALLS.
VERTICAL BOUNDARIES OF FLATS EXTEND FROM THE CENTRE OF THE FLOOR
TO A HEIGHT OF FIFTEEN METRES ABOVE GROUND LEVEL.


M 3234

Sheet 13 of 15 Sheets

STRATUM PLAN

J. J. Mower
Town Clerk/Council Clerk

of 60 CENTRAL AVENUE, GLENORCHY
(insert here name of the building)

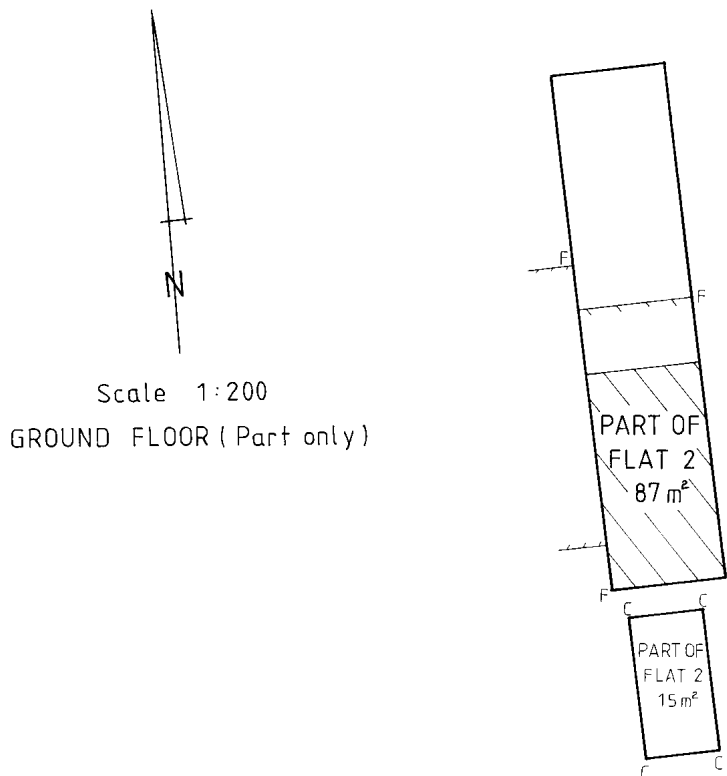

DESCRIPTION OF BOUNDARIES

HORIZONTAL BOUNDARIES OF FLATS ARE SHOWN BY HEAVY UNBROKEN LINES.
BOUNDARIES OF FLATS EXTEND:-

- A. ~~HORIZONTALLY ALONG THE CENTRES OF WALLS MARKED FF ALONG OPEN BOUNDARIES~~
~~DEFINED BY MEASUREMENT NOT SHOWN IN BRACKETS ALONG SITE BOUNDARIES AS~~
~~THE CASE MAY BE. AND ALONG EDGE OF CONCRETE MARKED C.C.~~
ALL OTHER BOUNDARIES ARE THE CENTRE OF FENCES.
- B. VERTICALLY FROM TWO METRES BELOW GROUND LEVEL TO THE CENTRE OF THE
CEILING ABOVE THE PORTIONS SHOWN HATCHED OR TO A HEIGHT OF FIFTEEN
METRES ABOVE GROUND LEVEL AS THE CASE MAY BE.
~~MEASUREMENTS IN BRACKETS ARE FOR BOUNDARY FIXATION ONLY.~~

M 3234

Sheet 14 of 15 Sheets


STRATUM PLAN

G. J. Moore of 60 CENTRAL AVENUE, GLENORCHY
Town Clerk/Council Clerk (insert here name of the building)



Scale 1:200

FIRST FLOOR (Part only)

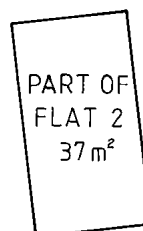

DESCRIPTION OF BOUNDARIES

HORIZONTAL BOUNDARIES OF FLATS ARE SHOWN BY HEAVY UNBROKEN LINES.
HORIZONTAL BOUNDARIES OF FLATS ARE CENTRES OF WALLS.
VERTICAL BOUNDARIES OF FLATS EXTEND FROM THE CENTRE OF THE FLOOR
TO A HEIGHT OF FIFTEEN METRES ABOVE GROUND LEVEL.

M 3234

Sheet 15 of 15 Sheets

NEW SHEET 15

No. 2518

Town Clerk/Council Clerk

The address for service of notices on the company is:—

60 CENTRAL AVENUE
GLENORCHY 7010.

UNIT ENTITLEMENTS

Flat	Unit Entitlement	FOR OFFICE USE ONLY
1	1	4581 5
2	1	6
3	1	7 *
4	1	8
5	1	9
6	1	10
7	1	11
8	1	4603 75
9	1	4522 4
10	1	" 5
11	1	" 6
12	1	4543 44
13	1	" 45
14	1	" 46
15	1	" 47
16	1	" 48
17	1	" 49
18	1	4603 76
19	1	" 77
20	1	" 78
21	1	" 79
22	1	" 80
23	1	" 81
TOTAL	23	

SURVEYOR'S CERTIFICATE

I, John Brian Medbury
of Cambridge
a surveyor registered under the Land Surveyor's Act 1909, hereby certify that the building erected on the site described and delineated on sheet 1 of this plan is within the external boundaries of the title stated on sheet 1.

Dated this 18th day of July 1989.

Registered Surveyor
88086/87078

COUNCIL CLERK'S CERTIFICATE

I certify that the subdivision shown in this plan has been approved by the

Glenorchy City Council

Dated this 31st day of July 1989.

Town Clerk/Council Clerk

FOR OFFICE USE ONLY

Prior applications registered on Cancelled Sheets, amending and replacing sheets B.253658, B.280630.

B.305480: Application amending the within plan by substituting sheets 1, 6, 7 & 15

The above memorials added this day under Section 139 of the Land Titles Act, 1980.


RECORDER OF TITLES

24 OCT 1995

The Standard Form Contract for Sale of Real Estate in Tasmania, as approved for use by the Law Society of Tasmania and the Real Estate Institute of Tasmania, is made up of two parts:

1. the agreed variables and non-standard clauses, known as "the Particulars of Sale (2025)"; and
2. the standard clauses known as "the Standard Conditions of Sale (2025)".

The Standard Conditions of Sale are adopted as part of the Contract by signature of the Particulars of Sale.

The parties may add special clauses in the Particulars of Sale, for instance to make their agreement subject to finance, sale, inspection or other issues.

The Particulars of Sale may vary the Standard Form Contract and will have priority if there is any inconsistency with the Standard Conditions of Sale.

The drafting of the Particulars of Sale should make evident changes to the provisions of the Standard Form Contract.

Words defined in the Particulars of Sale have that meaning when used in the Standard Conditions of Sale.

1 Agreement to sell and buy

- (a) The Vendor agrees to sell, and the Purchaser agrees to buy, free from encumbrances, the Property and the Chattels.

2 Sale Price and Deposit

- (a) The Sale Price is payable as follows:
 - (i) the Deposit, to the Deposit Holder as stakeholder at the Deposit Payment Time; and
 - (ii) the balance, either in cash or by a cheque drawn by a bank, on the Completion Date.
- (b) The Vendor may require the Purchaser to pay the balance of the Sale Price by providing up to three cheques drawn by a bank made out to payees nominated by the Vendor, at no cost to the Vendor.

3 Completion

- (a) The parties must complete this Contract on the Completion Date.
- (b) On the Completion Date the Vendor must deliver to the Purchaser the documents of title to the Property and possession of the Chattels.
- (c) On the Completion Date the Purchaser must:
 - (i) pay all money payable on the Completion Date under this Contract;
 - (ii) authorise release of the Deposit held by the Deposit Holder; and
 - (iii) satisfy all the Purchaser's other obligations under this Contract due to be performed on or before the Completion Date.
- (d) No later than two (2) Business Days prior to completion the Vendor must supply to the Purchaser all the information relating to the Vendor and to the Property required by the Purchaser for assessment and payment of duty on and registration of the transfer of the title to the Property and the Chattels (including without limitation a Transferor (Vendor) Transaction Certificate in the form prescribed by the Tasmanian State Revenue Office).
- (e) Notwithstanding any other term of this Contract the Purchaser will not be obliged to complete the Contract any earlier than two (2) Business Days after the date the information required in clause 3(d) is provided.

4 Conditions precedent to completion

- (a) The party benefited by a condition precedent ("benefited party") must use all reasonable endeavours to satisfy the condition precedent within the period specified for that condition precedent ("specified period").
- (b) The benefited party may:
 - (i) within the specified period give notice to the other party the condition precedent has been satisfied or is waived; or
 - (ii) if the condition has not been satisfied, give notice to that effect to the other party, and the benefited party may at that time also give notice terminating the Contract.
- (c) If the benefited party does not give a notice under clause 4b)i) or does not terminate the Contract under clause 4b)ii), the other party may, after the specified period, terminate the Contract by notice to the benefited party.
- (d) If this Contract is terminated under this clause 4 then each party:
 - (i) is then released from their obligation to further perform the Contract;
 - (ii) must authorise the Deposit Holder to return the Deposit paid to the Purchaser; and
 - (iii) retains the rights they have against the other party because of a prior breach.

5 Purchaser's Required Purpose

The term "legal restrictions burdening the Property" does not include:

- (a) restrictions imposed by law at the Contract Date that no longer exist at the Completion Date,
- (b) restrictions that are disclosed in the Particulars of Sale,
- (c) restrictions applicable to use of all property in Tasmania, or
- (d) the requirement for completion certificates,

but otherwise includes restriction by an easement, a covenant, a requirement or order of a statutory body, or a statutory planning agreement, planning scheme or planning permit or the requirement for an occupancy permit/certificate for any building on the Property which requires such a permit/certificate at the Contract Date.

6 Ownership and risk

- (a) Ownership of the Property and the Chattels passes on completion.
- (b) Risk of accidental damage in the Property and the Chattels passes as at the earlier of:
 - (i) the date of possession; and
 - (ii) the date of completion.

7 Removal of goods

- (a) Before completion the Vendor must remove from the Property all items not included in the sale.
- (b) The Vendor cannot claim from the Purchaser for items left on the Property for more than seven (7) days after written notice from the Purchaser to the Vendor to remove them. That notice will not be effective if served before completion.
- (c) The Vendor must indemnify the Purchaser against all claims made against the Purchaser about items not included in the sale, but left on the Property after completion.

8 Easements and covenants

Except as the Contract otherwise provides, the Purchaser accepts the Property:

- (a) together with all easements and covenants benefiting it, and
- (b) subject to all easements and covenants that are:
 - (i) registered,
 - (ii) apparent from an inspection of the Property, or
 - (iii) disclosed in this Contract, and
- (c) the Purchaser can not object to any of the above easements or covenants.

9 Title warranties

The Vendor warrants to the Purchaser that, at completion:

- (a) the Vendor will provide a good marketable documentary title to the Property;
- (b) the title to the Chattels will not be encumbered in any way;
- (c) the Chattels and the Property will either be the Vendor's absolute property, or the Vendor will have the power to require a transfer of the title to the Purchaser; and
- (d) the Property will be free from charges payable to any authority for anything that has occurred before the Contract Date.

10 Other warranties

- (a) The Vendor warrants to the Purchaser that, at completion the Property and the Chattels will be at least as clean, tidy and in good repair as when last inspected by the Purchaser prior to this Contract.
- (b) Except as otherwise agreed in the Contract or as required by law, the Property is sold "As Is/ Where Is" and, the Vendor makes no legally binding warranty, description, or representation of any kind as to:
 - (i) the physical nature of the Property; or
 - (ii) the Property having any permits or certificates of completion or occupancy.

11 Taxation

11.1 Goods and Services Tax (GST)

- (a) If the sale is not a taxable supply, the Vendor warrants:
 - (i) the supply is not in the course or furtherance of an enterprise carried on by the Vendor; or
 - (ii) the Vendor is neither registered, nor required to be registered, for GST; or
 - (iii) the supply is of residential premises and not new residential premises.
- (b) If the Margin Scheme applies, the Vendor warrants that the Vendor did not acquire the Property through a supply that was ineligible for the margin scheme.
- (c) If GST-free Going Concern concession applies:
 - (i) the Purchaser warrants that the Purchaser will be and remain registered for, GST at completion; and
 - (ii) the Vendor warrants that the Vendor will be and remain registered for, GST at completion and will carry on the going concern enterprise until completion.
- (d) If GST-free Farm Land concession is applies:
 - (i) the Purchaser warrants that the Purchaser will be, and remain registered for, GST at completion; and
 - (ii) the Vendor warrants that the Vendor will be, and remain registered for, GST at completion; and
 - (iii) the Vendor warrants that the Property is land on which a farming business has been carried on for at least the period of 5 years preceding completion; and
 - (iv) the Purchaser warrants that the Purchaser intends that a farming business be carried on, on the land.
- (e) If the above clauses do not apply and the Sale Price is plus GST:
 - (i) the Purchaser must, in addition to the Sale Price, also pay to the Vendor the amount of any GST payable by the Vendor at the same time and in the same manner as the Sale Price; and
 - (ii) the Vendor must give the Purchaser a valid tax invoice; and
 - (iii) the Purchaser is not required to pay to the Vendor any GST until the Vendor gives the Purchaser a valid tax invoice.
- (f) If the above clauses do not apply and the Sale Price includes GST, the Vendor must at completion give the Purchaser a valid tax invoice for the amount of any GST payable by the Vendor.
- (g) If the parties have not specified in the particulars whether the Sale Price is plus GST or includes GST:
 - (i) the Sale Price includes GST if the supply is not a taxable supply or is an input taxed supply of residential property; and
 - (ii) the Sale Price is plus GST in any other circumstance and clause 11.1e) applies.
- (h) Any reimbursement or contribution for a liability or outgoing incurred by the other party is net of any input tax credit to which the other party is entitled and the other party will give the reimbursing or contributing party an invoice or valid tax invoice (as applicable).
- (i) If an adjustment event occurs in relation to a taxable supply under this Contract, the supplier must issue an adjustment note within five (5) Business Days and the recipient must make any payment in consequence of that adjustment event within five (5) Business Days of receipt of that adjustment note.

11.2 Goods and Services Tax (GST) Withholding

- (a) If GST withholding is not required, the Purchaser is not required to make a payment to the Commissioner.
- (b) If GST withholding is required:
 - (i) the Purchaser must withhold from the Sale Price the amount the Purchaser must pay to the Commissioner as required for GST withholding;
 - (ii) the Purchaser must lodge with the Commissioner the approved forms; and
 - (iii) the Purchaser must deliver to the Vendor a cheque drawn by a bank for the amount to be paid to the Commissioner together with the GST withholding payment advice provided by the Commissioner at the same time and in the same manner as the Sale Price or at such earlier time as required by law; and
 - (iv) the Vendor must deliver to the Commissioner that cheque and GST payment advice as soon as practicable.
- (c) If the Property is potential residential land and the Purchaser is acquiring with a creditable purpose, the Purchaser gives notice to the Vendor that the Purchaser will be and remain registered for GST at completion and is acquiring the Property for a wholly creditable purpose.
- (d) If the Sale is only partly subject to GST Withholding, the Vendor may give to the Purchaser at least three (3) Business Days prior to the to Completion Date a notice specifying the reduced amount that the Purchaser must pay to the Commissioner.

- (e) If no GST Withholding Treatment is indicated, the Vendor must give written notice of the GST Withholding Treatment to the Purchaser required by law at least three (3) Business Days prior to the Completion Date or at such earlier time as payment to the Commissioner is required.
- (f) Where the Vendor or the Purchaser provides written notice required by law that is separate from this Contract, the party providing that notice warrants that the contents of that notification is accurate.
- (g) The Vendor is responsible for any penalty and interest arising in respect of the late payment of an amount to be paid to the Commissioner under this clause.
- (h) This Contract is written notice pursuant to, and subject to, section 14-250 or section 14-255, Schedule 1 of the *Taxation Administration Act 1953* (Cth).

11.3 Capital Gains Tax (CGT) Withholding

- (a) The Purchaser is not required to withhold and make a payment to the Commissioner on account of possible income tax payable by the Vendor:
 - (i) if the transfer is exempt under a legislative instrument in force at completion;
 - (ii) if the transaction is excluded under the provisions in force at completion; or
 - (iii) in respect of a Vendor, if that Vendor gives the Purchaser a clearance certificate which is in force at completion.
- (b) If the Purchaser is required to withhold and make payment to the Commissioner:
 - (i) the Purchaser must withhold from the Sale Price the amount the Purchaser must pay to the Commissioner;
 - (ii) the Purchaser must lodge with the Commissioner the approved forms;
 - (iii) the Purchaser must deliver to the Vendor a cheque drawn by a bank for the amount to be paid to the Commissioner together with the CGT withholding payment advice provided by the Commissioner at the same time and in the same manner as the Sale Price or at such earlier time as required by law; and
 - (iv) the Vendor must deliver to the Commissioner that cheque and CGT withholding payment advice as soon as practicable.
- (c) If the Vendor gives the Purchaser at least three (3) Business Days prior to the Completion Date:
 - (i) a clearance certificate, the Purchaser must not withhold or
 - (ii) a certificate of varied amount to withhold, the Purchaser must withhold and pay to the Commissioner that varied amount.
- (d) If a certificate of varied amount to withhold is conditional, the Vendor warrants to the Purchaser that at completion those conditions are satisfied.
- (e) Where there are multiple vendors or multiple purchasers, each Vendor and each Purchaser will use best endeavours to determine the amount the Purchaser is to pay to the Commissioner.
- (f) The Vendor is responsible for any penalty and interest arising in respect of the late payment of an amount to be paid to the Commissioner under this clause.
- (g) This Contract is subject to section 14-200 to section 14-235 (inclusive) of Schedule 1 of the *Taxation Administration Act 1953* (Cth).

11.4 General

- (a) Where the Purchaser is required to make a payment to the Commissioner under the law, the balance of the Sale Price payable by the Purchaser to the Vendor is reduced by the amount of those payments to the Commissioner.
- (b) Where there are multiple Purchasers, each purchaser will in accordance with that Purchaser's interest on title draw a separate cheque drawn by a bank for the amount to be paid to the Commissioner.
- (c) Where one party makes a warranty to the other party under this clause, that party also indemnifies the other party for all liability, costs and expenses that result from the breach of that warranty.
- (d) If the Purchaser makes a nomination pursuant to clause 13 of this Contract the nominee must comply with the Purchaser's obligations under this clause.
- (e) A word defined or used in *A New Tax System (Goods and Services Tax) Act 1999* (Cth) or the *Taxation Administration Act 1953* (Cth) has that meaning when used in this clause.

12 Payment and apportionment of charges

- (a) The Vendor must pay all land tax, rates, contributions to any body corporate related to the Property, charges and assessments charged, or to be charged, against the Property ("the Charges") for the period ending on the 30th of June after completion ("the Adjustment Period").
- (b) The Charges for the Adjustment Period must be apportioned as at the earlier of:
 - (i) the date of possession; and
 - (ii) the date of completion.
- (c) Any rebate, indemnity or concession available to the Vendor must be ignored when calculating the Charges, unless the rebate, indemnity or concession reduces a Charge to zero, in which case there must be no apportionment of that Charge.
- (d) Land tax must be apportioned as if the Property were the Vendor's only Tasmanian land.
- (e) Unless the Purchaser is a foreign person as defined in the *Land Tax Act 2000* (Tas), land tax must be apportioned as if the Vendor is not such a foreign person.
- (f) If the Property is not separately assessed for land tax, then for the purposes of apportioning land tax as between the Vendor and the Purchaser the amount of land tax to be apportioned is to be determined on an area basis using the single rate of land tax payable on the land the subject of the Property Identifier Number of which the Property forms part.

13 Nominee

- (a) The Purchaser may nominate, in writing, other persons or corporations to complete this Contract. The Purchaser must provide the Vendor with a copy of any nomination made under this Contract.
- (b) The Purchaser remains personally liable to the Vendor to perform all the Purchaser's obligations under this Contract regardless of any nomination.

14 Requisitions

The Vendor must answer the Purchaser's valid questions about the Vendor's ownership rights and contract obligations, including the "Law Society of Tasmania Standard Property Questions (2023)".

15 Joint and several liability

Each person or corporation named as comprising a party to this Contract is liable both jointly and severally.

16 Rights after completion

After completion:

- (a) clause 9 continues to apply;
- (b) the Purchaser retains the benefit of title warranties to the Chattels, the Vendor's Warranty in the Particulars of Sale and the Vendor's obligations in clause 7(a); and
- (c) each party retains the benefit of all provisions requiring or contemplating that the other party must do something after completion.

17 Boundary fences

- (a) The Purchaser cannot require the Vendor to contribute to the cost of erecting or repairing a dividing fence or wall between the Property and any adjoining land and owned by the vendor.
- (b) The Purchaser indemnifies the Vendor against all claims of that kind.

18 Notices

- (a) Unless this contract otherwise requires, a party may serve notices in other ways but a notice given by one party to the other is properly given if:
 - (i) signed by any one or more persons or companies constituting the party giving the notice, or their solicitor or conveyancer, and
 - (ii) given to the receiving party or their solicitor or conveyancer, either
 - (1) personally; or
 - (2) by post to, or left at, the receiving party's address shown on this Contract; or
 - (3) by post to, or left at, the office of the receiving party's solicitor or conveyancer; or
 - (4) by email sent to an email address the recipient has, in the course of this transaction, nominated, acknowledged or used.

- (b) A notice is properly given if given to any one or more of the persons or companies constituting the receiving party for all of them.
- (c) A notice is taken to be received:
 - (i) if hand delivered, on delivery;
 - (ii) if sent by prepaid post, five days after the date of posting;
 - (iii) if sent by email, when the email becomes capable of being retrieved by the recipient at an electronic address nominated, acknowledged or used by the recipient.

19 Time

In this Contract:

- (a) when a period dated or calculated from a given day, act, or event, is prescribed or allowed for any purpose, that period excludes that day, or the day of that act or event, as the case may be;
- (b) time extends until the next Business Day if the time for doing something falls on a day other than a Business Day;
- (c) a "Business Day" is a day other than a Saturday, Sunday, or a statutory holiday (as defined in the *Statutory Holidays Act 2000* (Tas)) applicable to an area in which any part of the Property is located; and
- (d) only Business Days are counted for periods shorter than seven (7) days specified in this Contract.

20 Default

- (a) After the Completion Date, a party may, by fourteen (14) days notice to the other, make the time for completion essential so that failure to complete will constitute a fundamental breach of this Contract justifying termination.
- (b) If the Purchaser fails to complete the Contract in accordance with its terms then, unless the failure is due to the Vendor's wilful default, on termination of the Contract:
 - (i) the deposit is forfeited to the Vendor; and
 - (ii) in addition to any other remedies available:
 - (1) the Vendor may resell the Property and the Chattels in any manner and on any terms the Vendor chooses;
 - (2) the Vendor may claim any loss on resale from the Purchaser as liquidated damages; and
 - (3) any profit on resale will belong to the Vendor.

21 Cooling Off

If the Particulars of Sale provides that the cooling off period applies, the Purchaser may terminate this Contract, by serving on the Vendor notice of termination within three (3) Business Days of when this Contract is made, and then:

- (a) the obligations of the parties to complete ends; and
- (b) the Purchaser will be entitled to the return of any deposit paid but neither party will be otherwise entitled to any compensation.

22 Execution

- (a) The parties consent to the execution of the Contract by the use of digital signature or a visual representation of a person's handwritten signature or mark by electronic or mechanical means ("Electronic Signature").
- (b) Where the Contract is electronically signed by or on behalf of a party the party warrants and agrees that the Electronic Signature is conclusive as to the identity of the person signing and their intention to be bound by the Electronic Signature.
- (c) Each party consents to the exchange of counterparts of this Contract by delivery by email or such other electronic means as may be agreed in writing.

By signature the parties confirm:

- they have read these Particulars of Sale and the Standard Conditions of Sale 2025,
- their intention to be bound by this Contract for the sale of real estate, and
- they had the opportunity to take necessary advice before signing the Particulars of Sale.
- the Standard Conditions of Sale 2025 form part of this contract

Vendor Signature

✗

SIGN
HERE

in the presence of: *Witness Signature* ✗

SIGN
HERE

Name, Address, Occupation of Witness

Vendor Signature

✗

SIGN
HERE

in the presence of: *Witness Signature* ✗

SIGN
HERE

Name, Address, Occupation of Witness

Purchaser Signature

✗

SIGN
HERE

in the presence of: *Witness Signature* ✗

SIGN
HERE

Name, Address, Occupation of Witness

Purchaser Signature

✗

SIGN
HERE

in the presence of: *Witness Signature* ✗

SIGN
HERE

Name, Address, Occupation of Witness

Agent Commission _____ Other Charges _____ Deposit held: _____ Certified true copy by _____