



Western Bay of Plenty
District Council

KAYELENE PLACE




Date : Fri 18 Jul

Scale 1 : 2214

Operator : JAW



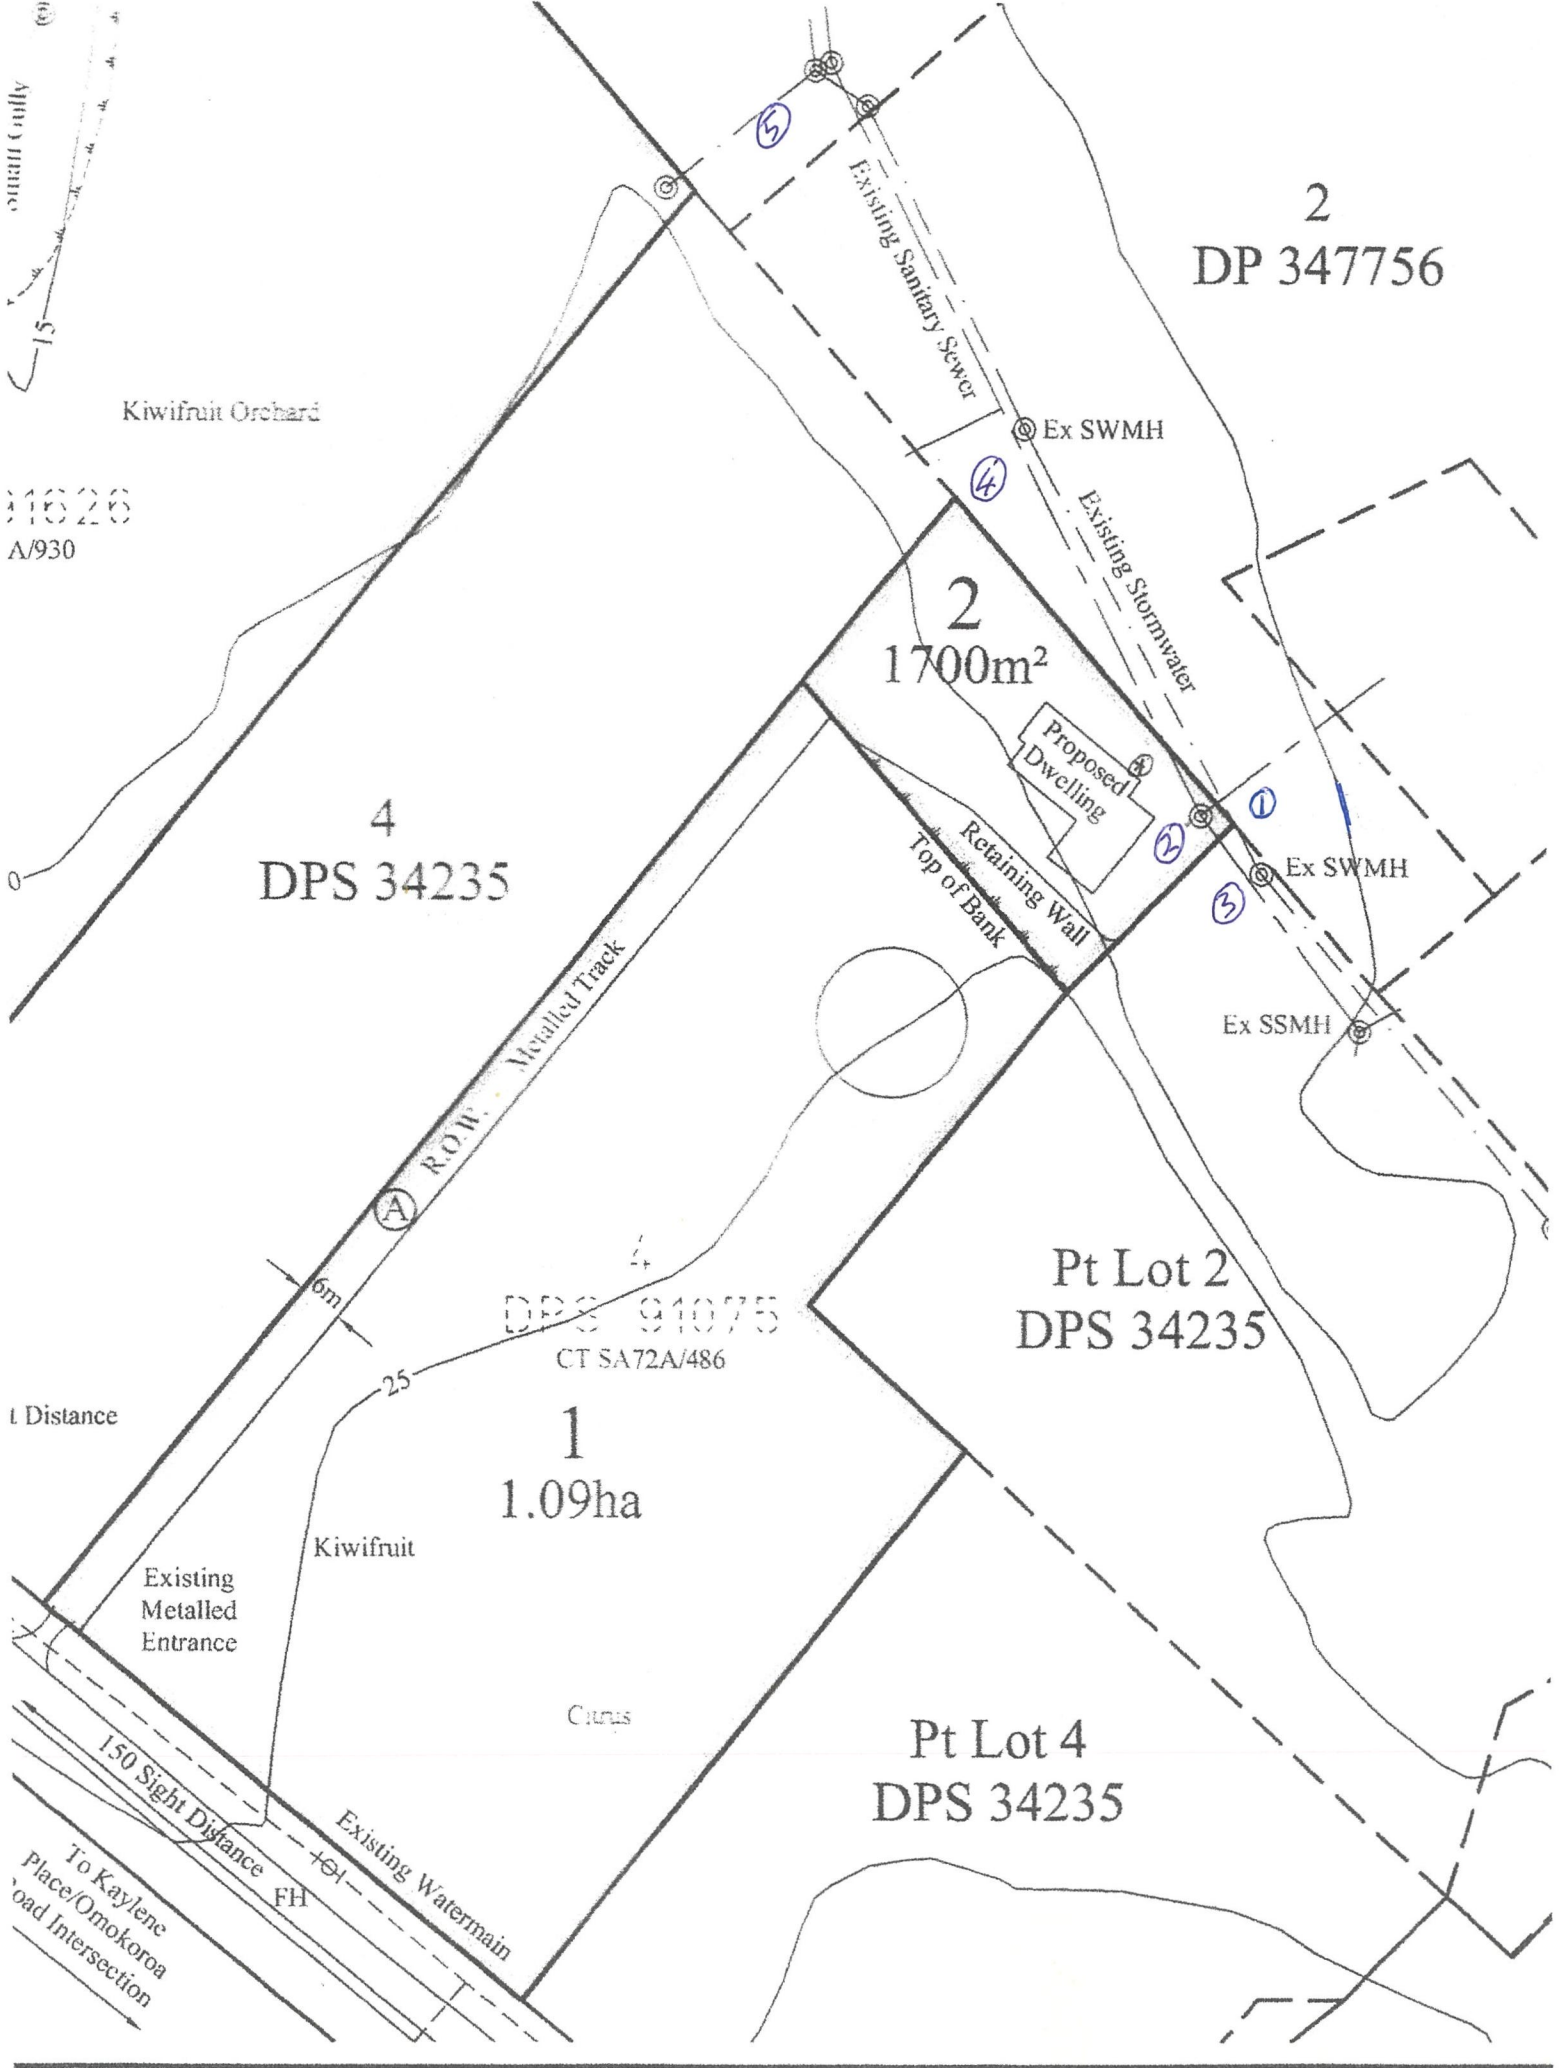

Small Gully

11626
A/930

Kiwifruit Orchard

4
DPS 34235

2
DP 347756

2
1700m²

DPS 91075
CT 5A72A/486

1
1.09ha

Pt Lot 2
DPS 34235

Pt Lot 4
DPS 34235

1 Distance

Existing Metalled Entrance

Kiwifruit

Citrus

150 Sight Distance
To Kaylene Place/Omokoroa Road Intersection

Existing Watermain

Existing Sanitary Sewer

Existing Stormwater

Proposed Dwelling


Retaining Wall

Top of Bank

Ex SWMH

Ex SWMH

Ex SSMH

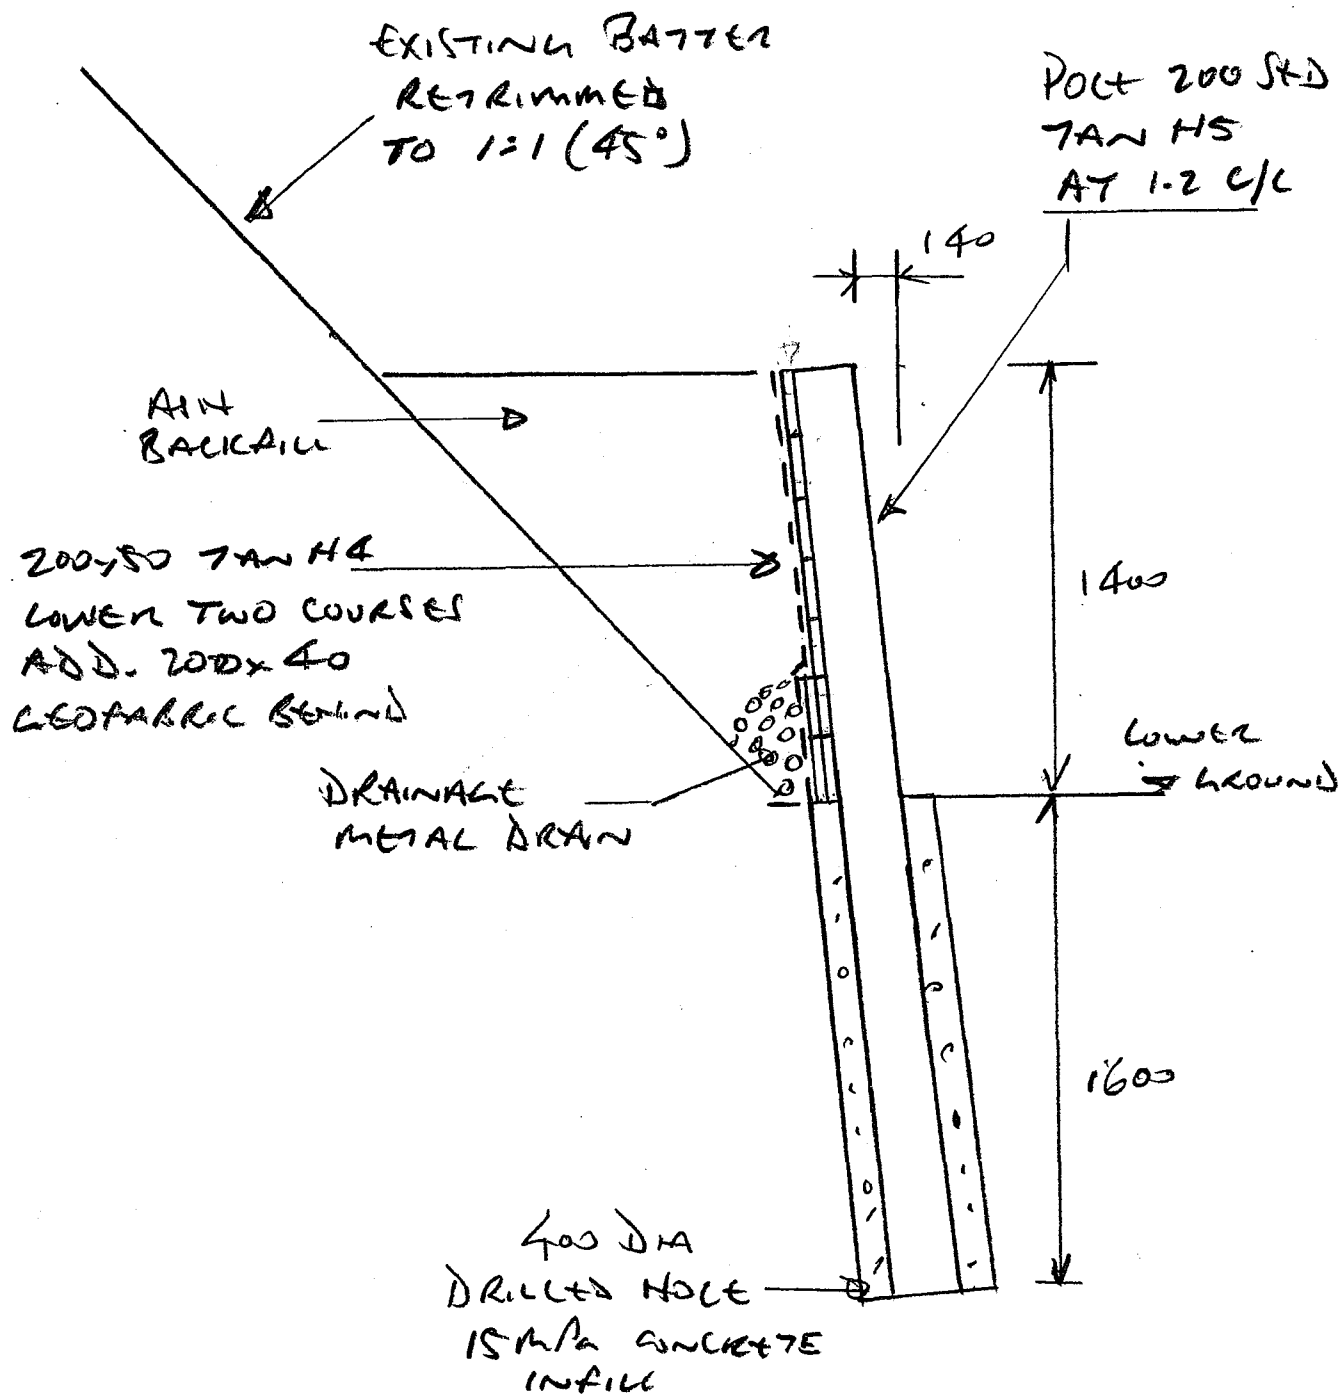

Wall position shown on 18315-01

Scale 1:25

HOUSE SITE ON LOT4 DPS 91075

KAYELENE PLACE, OMOKOROA

Retaining Wall Detail at Base of Trimmed Batter

SL
S&L CONSULTANTS
LTD
REGISTERED SURVEYORS
CONSULTING ENGINEERS
TOWN PLANNERS

Drawing No
18315
-02

Rev.
0

Date 22/1/08

Drawn
[Signature]

Checked