

1

2

3

4

5

6

A

B

C

D


A

B

C

D

PLAN VIEW

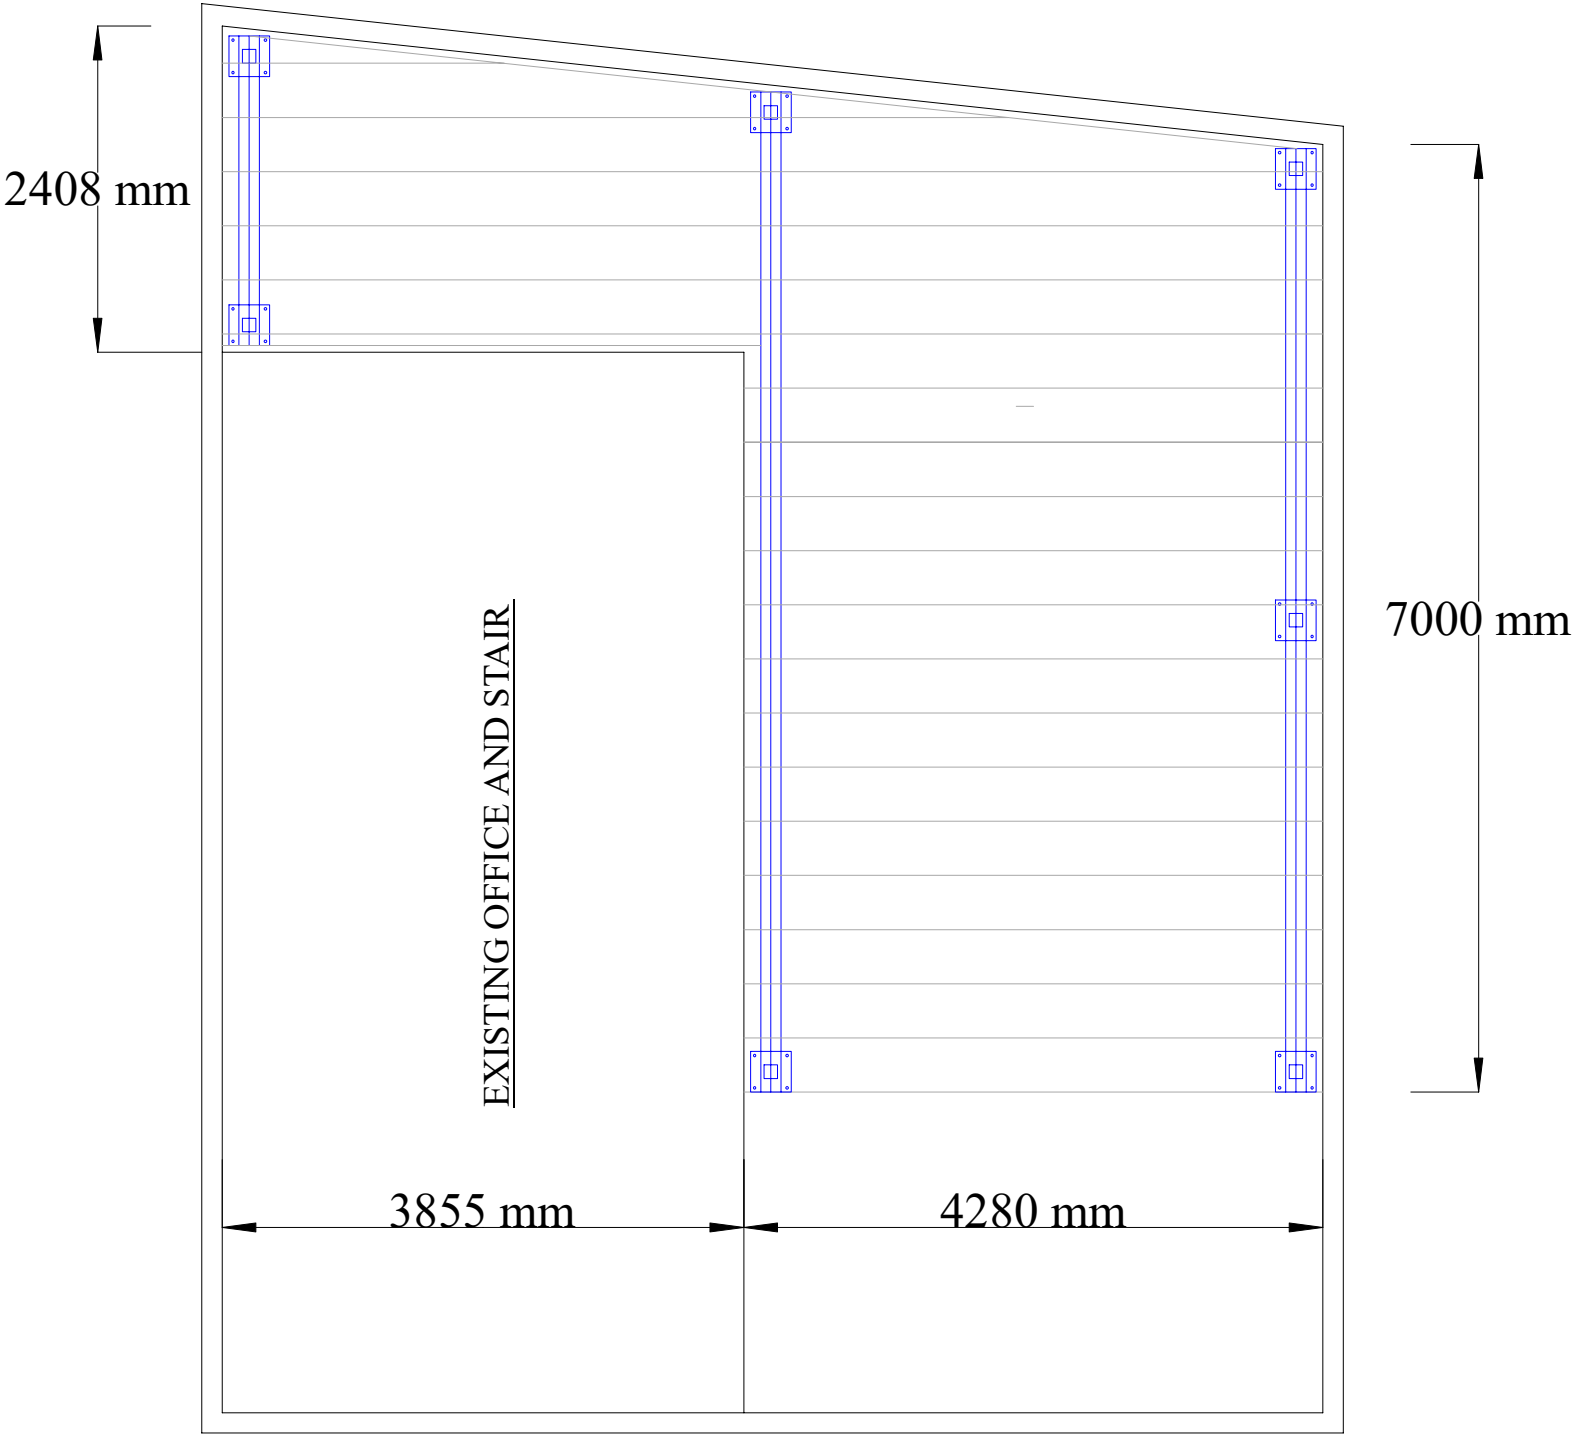

THIS DRAWING IS CONFIDENTIAL AND IS THE PROPERTY OF ADEX GROUP PTY LTD IT MUST NOT BE DISCLOSED TO ANY THIRD PARTY PART COPIED AND/OR LENT WITHOUT PRIOR WRITTEN APPROVAL TO DO SO FROM ADEX GROPT PTY LTD			
GENERAL NOTES 1. ALL DIMENSIONS ARE IN mm UNLESS OTHERWISE SPECIFIED 2. FLAME CUT SURFACES TO BE CLEAN BEFORE WELDING 3. ALL FILET WELDS TO BE 6mm CONTINUOUS UNLESS OTHERWISE SPECIFIED 4. ALL HOLES TO BE DRILLED 5. ALL MATERIAL TO BE TO AS/NZS 3678 & 3679.1 & 3679.2 6. ALL FABRICATED ITEMS TO BE GRIT BLASTED & PAINTED OR HDG 7. ALL WORKMANSHIP & WELDING SHALL BE IN ACCORDANCE WITH AS 4100 & AS 1554 PART 1 CAT. SP AND/OR GP - REFER TO SPECS	CLIENT Wild Greens		15 Prince William Drive SEVEN HILLS NSW 2147 Ph: 1800 281 303 sales@adexgroup.com.au Fax: 1300 795 202 www.adexgroup.com.au

MATERIAL MILD STEEL	FINISH GRIT BLAST & PAINT	TITLE PROPOSED MEZZANINE FLOOR 18 Loyalty Road North Rocks		
JOB NUMBER				
DRAWN BY CWP	DATE 28/03/2023	DRAWING NUMBER 00017393	SCALE: NTS	A3
APPROVED BY	DATE		SHEET 1 OF 1	REV. A

1

2

3

4

5

6