




Owner <u>The Director of Housing</u> Title Reference <u>A-5031 et.</u>				PLAN OF SURVEY by Surveyor <u>L. J. Holmes</u>		Registered Number <h1>S. P. 3480</h1>
Areas of Parcels				of land situated in the		
Lot Number	Area	Lot Number	Area	LAND DISTRICT OF MONMOUTH PARISH OF CLARENCE		Filed by: <u>John A. B. J.</u> on _____ at <u>12:05</u> Receipt No. <u>3337</u> <u>0119</u> Receiving Clerk _____ Effective from <u>12-1-19</u> <u>M. Hutchinson</u> Recorder of Titles / Registrar of Deeds
Total	A 26 1 P 8 27 1/2	Total		Grantee: <u>Part of Location to J. Waterson & 125 acres Granted to D. Lord</u> Scale <u>150 Feet</u> to an inch		

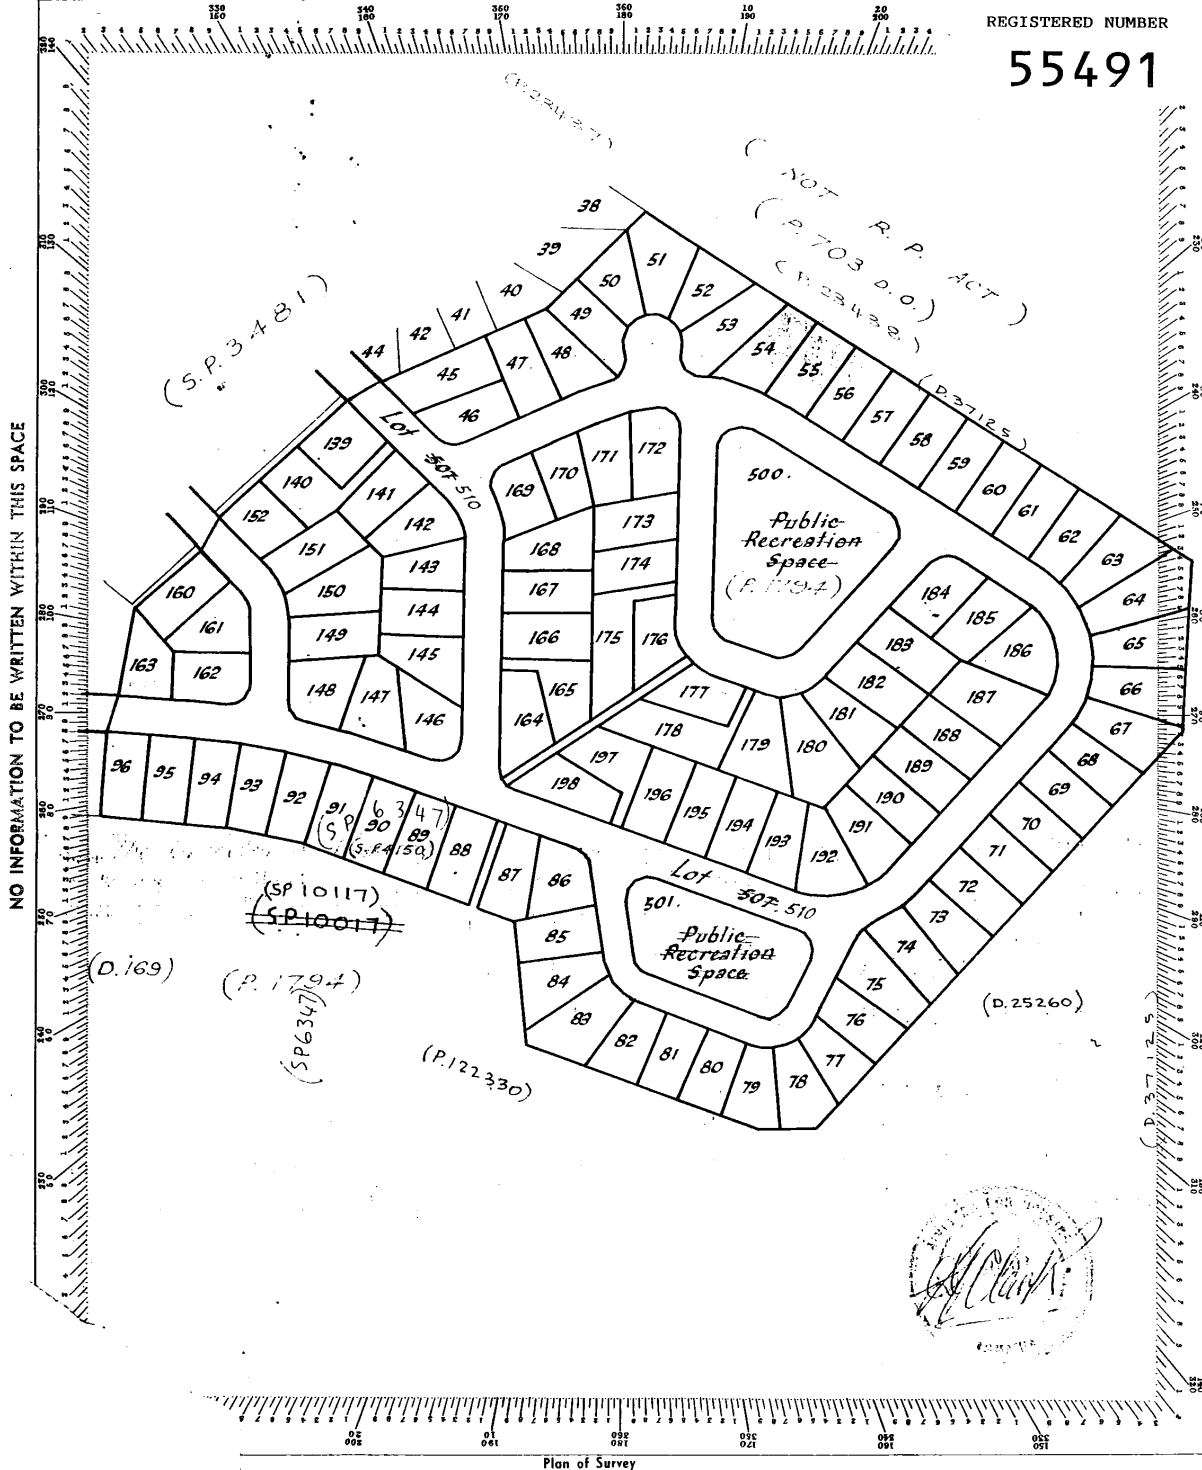


STAPLE HERE	ANNEXURE SHEET No. 1. (of 4. annexures) to Plan by Surveyor <i>L. J. Holmes</i>	Owner <i>The Director of Housing</i>		Registered Number S.P.3480	
		Title Reference			
This sheet contains detailed drawings of parcels shown on the index plan to which it is attached, which plan bears my declaration dated <i>20-5-70</i> , and that declaration extends to the detail shown on this sheet.		Areas of Parcels			
		Lot Number	Area	Lot Number	Area
Surveyor <i>L. J. Holmes</i>		73.	27 ³ / ₁₀ P.	510	5 ⁴ / ₁₀ 2 ⁴ / ₁₀ P.
		74.	30 ³ / ₁₀ P.		
		75.	30 ³ / ₁₀ P.		
		76.	27 ³ / ₁₀ P.		
		77.	23 ¹ / ₁₀ P.		
		78.	26 ⁶ / ₁₀ P.		
		79.	25 ³ / ₁₀ P.		
		80.	24 ⁵ / ₁₀ P.		
		81.	25 ¹ / ₁₀ P.		
		82.	25 ³ / ₁₀ P.		
		83.	32 ¹ / ₁₀ P.		
		84.	28 ⁴ / ₁₀ P.		
		85.	27 ¹ / ₁₀ P.		
		501.	0 ⁴ / ₁₀ 2 ⁴ / ₁₀ 36 ³ / ₁₀		
		Signed for the purposes of identification.			
Council Clerk		SEE PLAN			

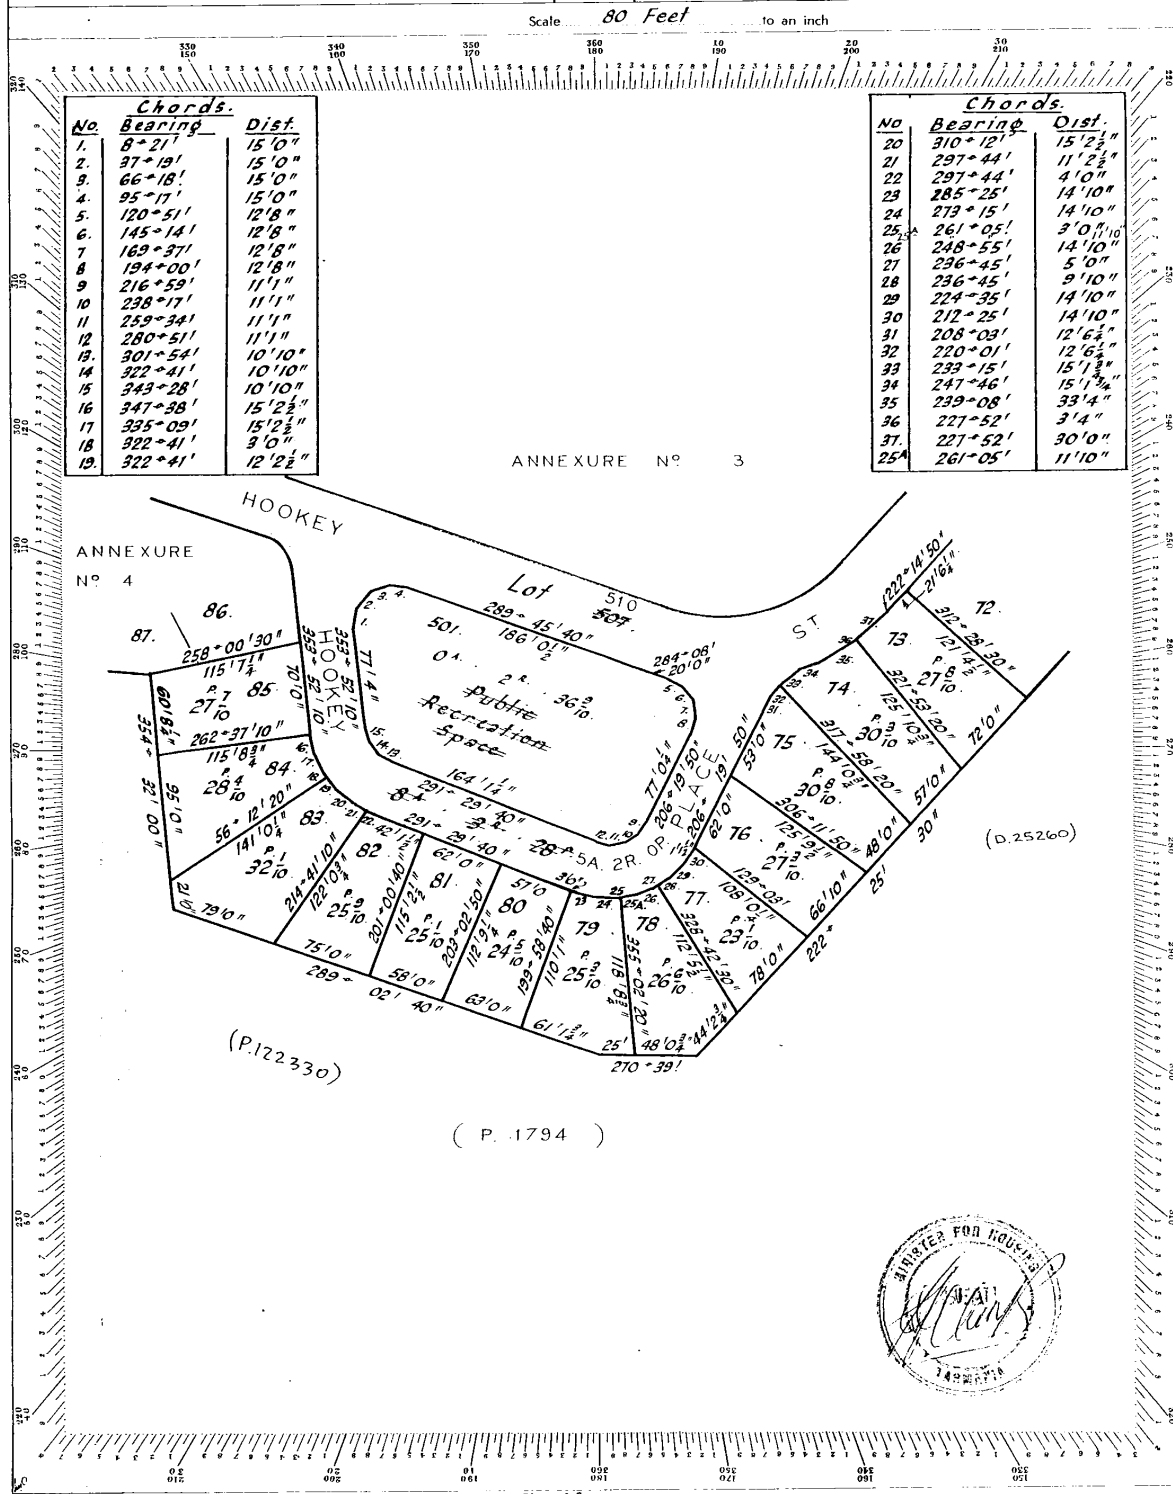

NO INFORMATION TO BE WRITTEN WITHIN THIS SPACE

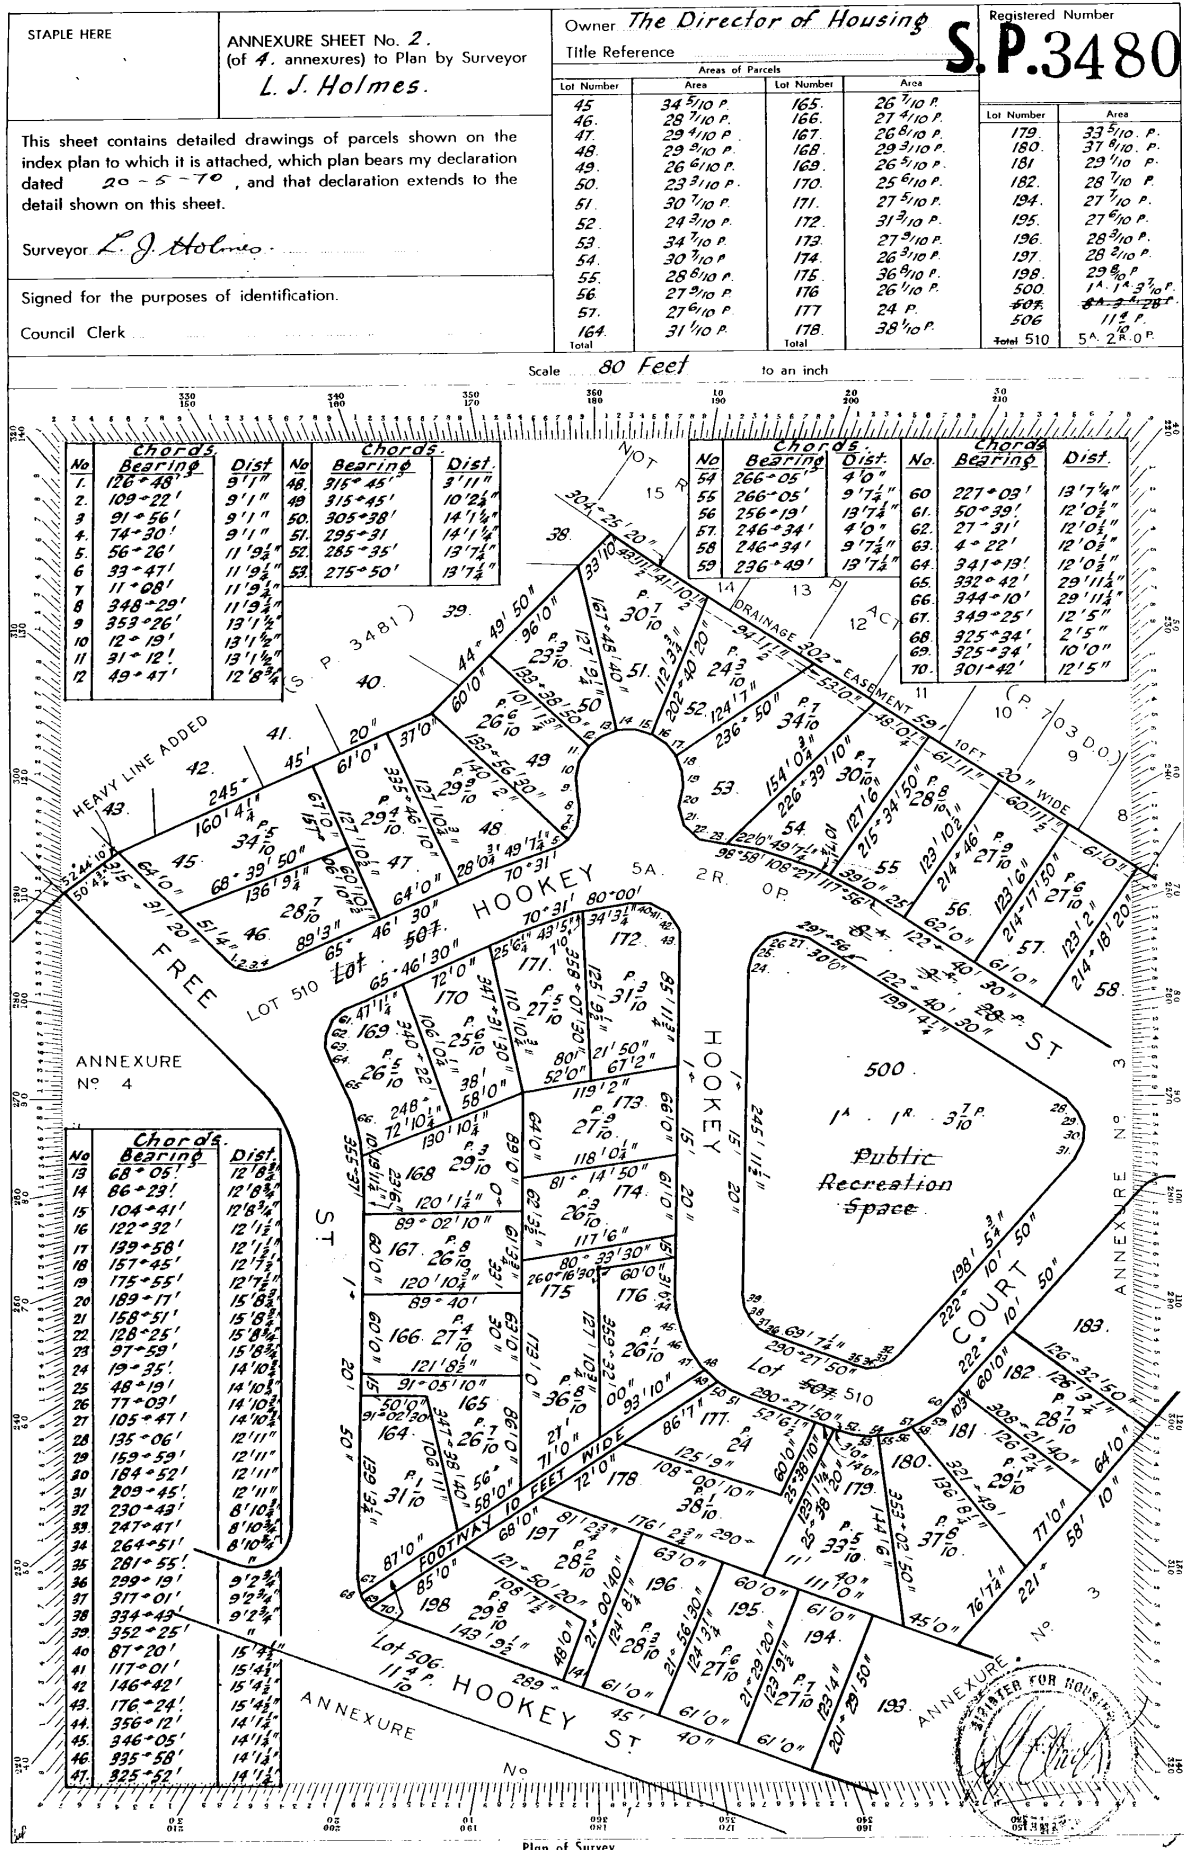

STAPLE HERE	ANNEXURE SHEET No. 3. (of 4. annexures) to Plan by Surveyor <i>L. J. Holmes.</i>	Owner <i>The Director of Housing.</i>		Registered Number	
		Title Reference		S.P.3480	
This sheet contains detailed drawings of parcels shown on the index plan to which it is attached, which plan bears my declaration dated <i>20-5-70</i> , and that declaration extends to the detail shown on this sheet.		Areas of Parcels		<table border="1"> <tr> <th>Lot Number</th> <th>Area</th> </tr> <tr> <td>510</td> <td>8⁴ 3⁴ 28⁰</td> </tr> <tr> <td></td> <td>5^A 2^R 0^P</td> </tr> <tr> <td>Total</td> <td>SEE PLAN</td> </tr> </table>	Lot Number	Area	510	8 ⁴ 3 ⁴ 28 ⁰		5 ^A 2 ^R 0 ^P	Total	SEE PLAN	
		Lot Number	Area	
510	8 ⁴ 3 ⁴ 28 ⁰	
	5 ^A 2 ^R 0 ^P	
Total	SEE PLAN	
Surveyor <i>L. J. Holmes.</i>		<table border="1"> <tr> <th>Lot Number</th> <th>Area</th> <th>Lot Number</th> <th>Area</th> </tr> <tr> <td>58</td> <td>27⁸/₁₀ P.</td> <td>71</td> <td>27³/₁₀ P.</td> </tr> <tr> <td>59</td> <td>27³/₁₀ P.</td> <td>72</td> <td>27¹/₁₀ P.</td> </tr> <tr> <td>60</td> <td>27²/₁₀ P.</td> <td>183</td> <td>28⁴/₁₀ P.</td> </tr> <tr> <td>61</td> <td>27⁸/₁₀ P.</td> <td>184</td> <td>28⁸/₁₀ P.</td> </tr> <tr> <td>62</td> <td>28¹/₁₀ P.</td> <td>185</td> <td>28⁵/₁₀ P.</td> </tr> <tr> <td>63</td> <td>30⁷/₁₀ P.</td> <td>186</td> <td>32⁸/₁₀ P.</td> </tr> <tr> <td>64</td> <td>39⁰ P.</td> <td>187</td> <td>34²/₁₀ P.</td> </tr> <tr> <td>65</td> <td>31²/₁₀ P.</td> <td>188</td> <td>28²/₁₀ P.</td> </tr> <tr> <td>66</td> <td>30³/₁₀ P.</td> <td>189</td> <td>27⁷/₁₀ P.</td> </tr> <tr> <td>67</td> <td>31⁰ P.</td> <td>190</td> <td>27²/₁₀ P.</td> </tr> <tr> <td>68</td> <td>27²/₁₀ P.</td> <td>191</td> <td>28⁴/₁₀ P.</td> </tr> <tr> <td>69</td> <td>28⁰ P.</td> <td>192</td> <td>27⁰ P.</td> </tr> <tr> <td>70</td> <td>27⁵/₁₀ P.</td> <td>193</td> <td>28¹/₁₀ P.</td> </tr> <tr> <td>Total</td> <td></td> <td>Total</td> <td></td> </tr> </table>		Lot Number	Area	Lot Number	Area	58	27 ⁸ / ₁₀ P.	71	27 ³ / ₁₀ P.	59	27 ³ / ₁₀ P.	72	27 ¹ / ₁₀ P.	60	27 ² / ₁₀ P.	183	28 ⁴ / ₁₀ P.	61	27 ⁸ / ₁₀ P.	184	28 ⁸ / ₁₀ P.	62	28 ¹ / ₁₀ P.	185	28 ⁵ / ₁₀ P.	63	30 ⁷ / ₁₀ P.	186	32 ⁸ / ₁₀ P.	64	39 ⁰ P.	187	34 ² / ₁₀ P.	65	31 ² / ₁₀ P.	188	28 ² / ₁₀ P.	66	30 ³ / ₁₀ P.	189	27 ⁷ / ₁₀ P.	67	31 ⁰ P.	190	27 ² / ₁₀ P.	68	27 ² / ₁₀ P.	191	28 ⁴ / ₁₀ P.	69	28 ⁰ P.	192	27 ⁰ P.	70	27 ⁵ / ₁₀ P.	193	28 ¹ / ₁₀ P.	Total		Total	
Lot Number	Area	Lot Number	Area	
58	27 ⁸ / ₁₀ P.	71	27 ³ / ₁₀ P.	
59	27 ³ / ₁₀ P.	72	27 ¹ / ₁₀ P.	
60	27 ² / ₁₀ P.	183	28 ⁴ / ₁₀ P.	
61	27 ⁸ / ₁₀ P.	184	28 ⁸ / ₁₀ P.	
62	28 ¹ / ₁₀ P.	185	28 ⁵ / ₁₀ P.	
63	30 ⁷ / ₁₀ P.	186	32 ⁸ / ₁₀ P.	
64	39 ⁰ P.	187	34 ² / ₁₀ P.	
65	31 ² / ₁₀ P.	188	28 ² / ₁₀ P.	
66	30 ³ / ₁₀ P.	189	27 ⁷ / ₁₀ P.	
67	31 ⁰ P.	190	27 ² / ₁₀ P.	
68	27 ² / ₁₀ P.	191	28 ⁴ / ₁₀ P.	
69	28 ⁰ P.	192	27 ⁰ P.	
70	27 ⁵ / ₁₀ P.	193	28 ¹ / ₁₀ P.	
Total		Total	
Signed for the purposes of identification.	
Council Clerk	

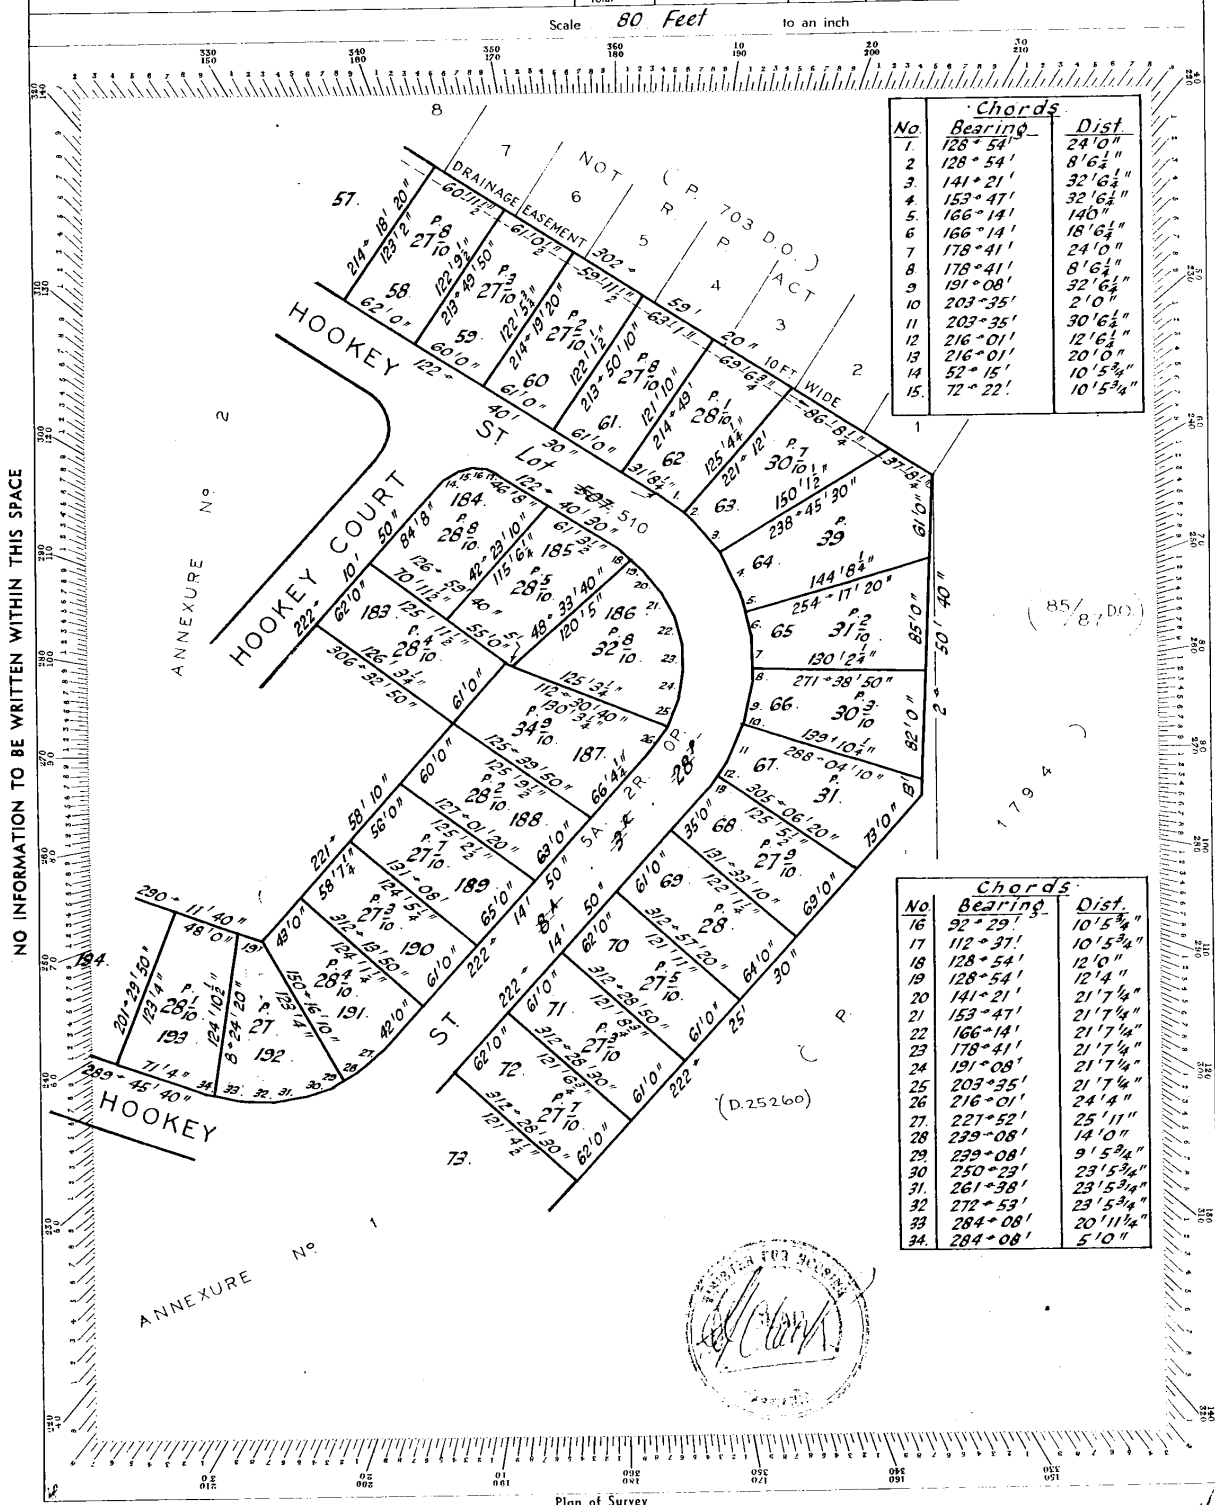

STAPLE HERE	ANNEXURE SHEET No. 4. (of 4 annexures) to Plan by Surveyor <i>L. J. Holmes.</i>	Owner <i>The Director of Housing.</i>		Registered Number	
		Title Reference		S. P. 3480	
This sheet contains detailed drawings of parcels shown on the index plan to which it is attached, which plan bears my declaration dated 20-5-70, and that declaration extends to the detail shown on this sheet.		Areas of Parcels		<table border="1"> <tr> <th>Lot Number</th> <th>Area</th> </tr> <tr> <td>161</td> <td>28²/₁₀ P.</td> </tr> <tr> <td>162</td> <td>26²/₁₀ P.</td> </tr> <tr> <td>163</td> <td>23²/₁₀ P.</td> </tr> <tr> <td>507</td> <td>84²/₁₀ P.</td> </tr> <tr> <td>505</td> <td>47²/₁₀ P.</td> </tr> <tr> <td>503</td> <td>9²/₁₀ P.</td> </tr> <tr> <td>510</td> <td>5A. 2R. 0P.</td> </tr> <tr> <td>Total</td> <td>SEE PLAN</td> </tr> </table>	Lot Number	Area	161	28 ² / ₁₀ P.	162	26 ² / ₁₀ P.	163	23 ² / ₁₀ P.	507	84 ² / ₁₀ P.	505	47 ² / ₁₀ P.	503	9 ² / ₁₀ P.	510	5A. 2R. 0P.	Total	SEE PLAN	
		Lot Number	Area	
161	28 ² / ₁₀ P.	
162	26 ² / ₁₀ P.	
163	23 ² / ₁₀ P.	
507	84 ² / ₁₀ P.	
505	47 ² / ₁₀ P.	
503	9 ² / ₁₀ P.	
510	5A. 2R. 0P.	
Total	SEE PLAN	
Surveyor <i>L. J. Holmes.</i>	<table border="1"> <tr> <th>Lot Number</th> <th>Area</th> <th>Lot Number</th> <th>Area</th> </tr> <tr> <td>86</td> <td>28²/₁₀ P.</td> <td>141</td> <td>27²/₁₀ P.</td> </tr> <tr> <td>87</td> <td>28²/₁₀ P.</td> <td>142</td> <td>27²/₁₀ P.</td> </tr> <tr> <td>88</td> <td>28²/₁₀ P.</td> <td>143</td> <td>27²/₁₀ P.</td> </tr> <tr> <td>89</td> <td>28²/₁₀ P.</td> <td>144</td> <td>27²/₁₀ P.</td> </tr> <tr> <td>90</td> <td>27²/₁₀ P.</td> <td>145</td> <td>28²/₁₀ P.</td> </tr> <tr> <td>91</td> <td>27²/₁₀ P.</td> <td>146</td> <td>29²/₁₀ P.</td> </tr> <tr> <td>92</td> <td>26²/₁₀ P.</td> <td>147</td> <td>30²/₁₀ P.</td> </tr> <tr> <td>93</td> <td>26²/₁₀ P.</td> <td>148</td> <td>29²/₁₀ P.</td> </tr> <tr> <td>94</td> <td>26²/₁₀ P.</td> <td>149</td> <td>27²/₁₀ P.</td> </tr> <tr> <td>95</td> <td>26²/₁₀ P.</td> <td>150</td> <td>31²/₁₀ P.</td> </tr> <tr> <td>96</td> <td>26²/₁₀ P.</td> <td>151</td> <td>28²/₁₀ P.</td> </tr> <tr> <td>139</td> <td>28²/₁₀ P.</td> <td>152</td> <td>25²/₁₀ P.</td> </tr> <tr> <td>140</td> <td>31²/₁₀ P.</td> <td>160</td> <td>28²/₁₀ P.</td> </tr> <tr> <td>Total</td> <td></td> <td>Total</td> <td></td> </tr> </table>		Lot Number	Area	Lot Number	Area	86	28 ² / ₁₀ P.	141	27 ² / ₁₀ P.	87	28 ² / ₁₀ P.	142	27 ² / ₁₀ P.	88	28 ² / ₁₀ P.	143	27 ² / ₁₀ P.	89	28 ² / ₁₀ P.	144	27 ² / ₁₀ P.	90	27 ² / ₁₀ P.	145	28 ² / ₁₀ P.	91	27 ² / ₁₀ P.	146	29 ² / ₁₀ P.	92	26 ² / ₁₀ P.	147	30 ² / ₁₀ P.	93	26 ² / ₁₀ P.	148	29 ² / ₁₀ P.	94	26 ² / ₁₀ P.	149	27 ² / ₁₀ P.	95	26 ² / ₁₀ P.	150	31 ² / ₁₀ P.	96	26 ² / ₁₀ P.	151	28 ² / ₁₀ P.	139	28 ² / ₁₀ P.	152	25 ² / ₁₀ P.	140	31 ² / ₁₀ P.	160	28 ² / ₁₀ P.	Total		Total	
Lot Number	Area	Lot Number	Area	
86	28 ² / ₁₀ P.	141	27 ² / ₁₀ P.	
87	28 ² / ₁₀ P.	142	27 ² / ₁₀ P.	
88	28 ² / ₁₀ P.	143	27 ² / ₁₀ P.	
89	28 ² / ₁₀ P.	144	27 ² / ₁₀ P.	
90	27 ² / ₁₀ P.	145	28 ² / ₁₀ P.	
91	27 ² / ₁₀ P.	146	29 ² / ₁₀ P.	
92	26 ² / ₁₀ P.	147	30 ² / ₁₀ P.	
93	26 ² / ₁₀ P.	148	29 ² / ₁₀ P.	
94	26 ² / ₁₀ P.	149	27 ² / ₁₀ P.	
95	26 ² / ₁₀ P.	150	31 ² / ₁₀ P.	
96	26 ² / ₁₀ P.	151	28 ² / ₁₀ P.	
139	28 ² / ₁₀ P.	152	25 ² / ₁₀ P.	
140	31 ² / ₁₀ P.	160	28 ² / ₁₀ P.	
Total		Total	
Signed for the purposes of identification.	
Council Clerk	

