


Owner <u>The Hobart Savings Bank</u>		Registered Number S. P. 3182	
Title Reference <u>2571-61st</u>		by Surveyor <u>A. C. PEACOCK</u>	
PLAN OF SURVEY of land situated in the <div style="border: 1px solid black; padding: 5px; display: inline-block; margin: 10px;"> P. 1 </div> CITY OF GLENORCHY			
Grantee: PART OF 47-1-19 7/10 GRANTED TO THE HOBART SAVINGS BANK			
Scale <u>200</u> FEET to an inch			


Areas of Parcels			
Lot Number	Area	Lot Number	Area
Total		Total	


For Office Use	Filed by: <u>City of Glenorchy</u>
	on <u>3-8-04</u> at <u>0031</u> a.m.
	Receipt No. _____
	Receiving Clerk _____
	Effective from <u>12-11-70</u>
<u>W. Hutchinson</u> Recorder of Titles / Registrar of Deeds	


[illegible]

STAPLE HERE	ANNEXURE SHEET No. 1 (of 5 annexures) to Plan by Surveyor A. C. PEACOCK	Owner Title Reference		Registered Number S.P.3182																						
		<table border="1"> <thead> <tr> <th colspan="2">Areas of Parcels</th> </tr> <tr> <th>Lot Number</th> <th>Area</th> </tr> </thead> <tbody> <tr> <td>7</td> <td>A R P 0.1.1¹/₁₀</td> </tr> <tr> <td>8</td> <td>A R P 0.1.1¹/₁₀</td> </tr> <tr> <td>9</td> <td>A R P 0.1.1¹/₁₀</td> </tr> <tr> <td>10</td> <td>A R P 0.1.1</td> </tr> <tr> <td>Total</td> <td>2.3.15³/₁₀</td> </tr> </tbody> </table>		Areas of Parcels		Lot Number	Area	7	A R P 0.1.1 ¹ / ₁₀	8	A R P 0.1.1 ¹ / ₁₀	9	A R P 0.1.1 ¹ / ₁₀	10	A R P 0.1.1	Total	2.3.15 ³ / ₁₀	<table border="1"> <thead> <tr> <th>Lot Number</th> <th>Area</th> </tr> </thead> <tbody> <tr> <td>11</td> <td>A R P 0.1.1</td> </tr> <tr> <td>12</td> <td>A R P 0.1.1</td> </tr> <tr> <td>23</td> <td>A R P 1.1.9</td> </tr> <tr> <td>Total</td> <td>2.3.15³/₁₀</td> </tr> </tbody> </table>	Lot Number	Area	11	A R P 0.1.1	12	A R P 0.1.1	23	A R P 1.1.9
Areas of Parcels																										
Lot Number	Area																									
7	A R P 0.1.1 ¹ / ₁₀																									
8	A R P 0.1.1 ¹ / ₁₀																									
9	A R P 0.1.1 ¹ / ₁₀																									
10	A R P 0.1.1																									
Total	2.3.15 ³ / ₁₀																									
Lot Number	Area																									
11	A R P 0.1.1																									
12	A R P 0.1.1																									
23	A R P 1.1.9																									
Total	2.3.15 ³ / ₁₀																									
This sheet contains detailed drawings of parcels shown on the index plan to which it is attached, which plan bears my declaration dated <u>8 May 1970</u> , and that declaration extends to the detail shown on this sheet. Surveyor <i>A. C. Peacock</i> Signed for the purposes of identification. Council Clerk <i>[Signature]</i>																										

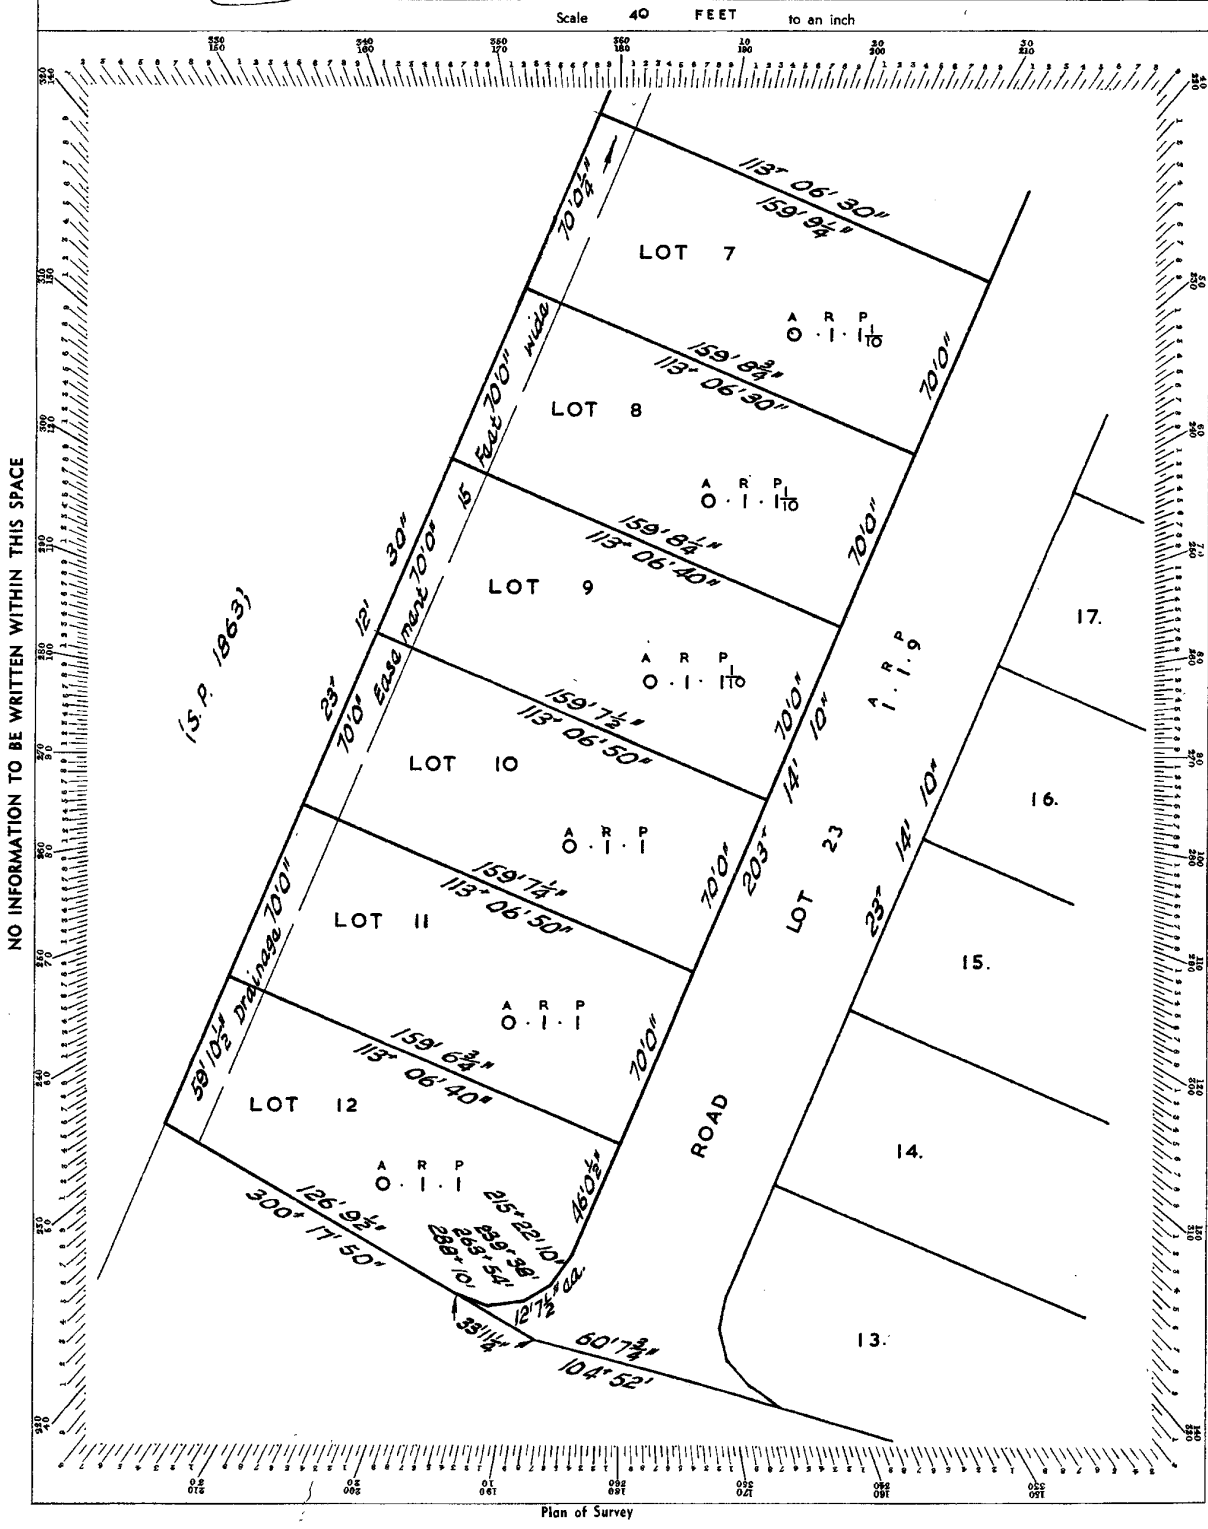

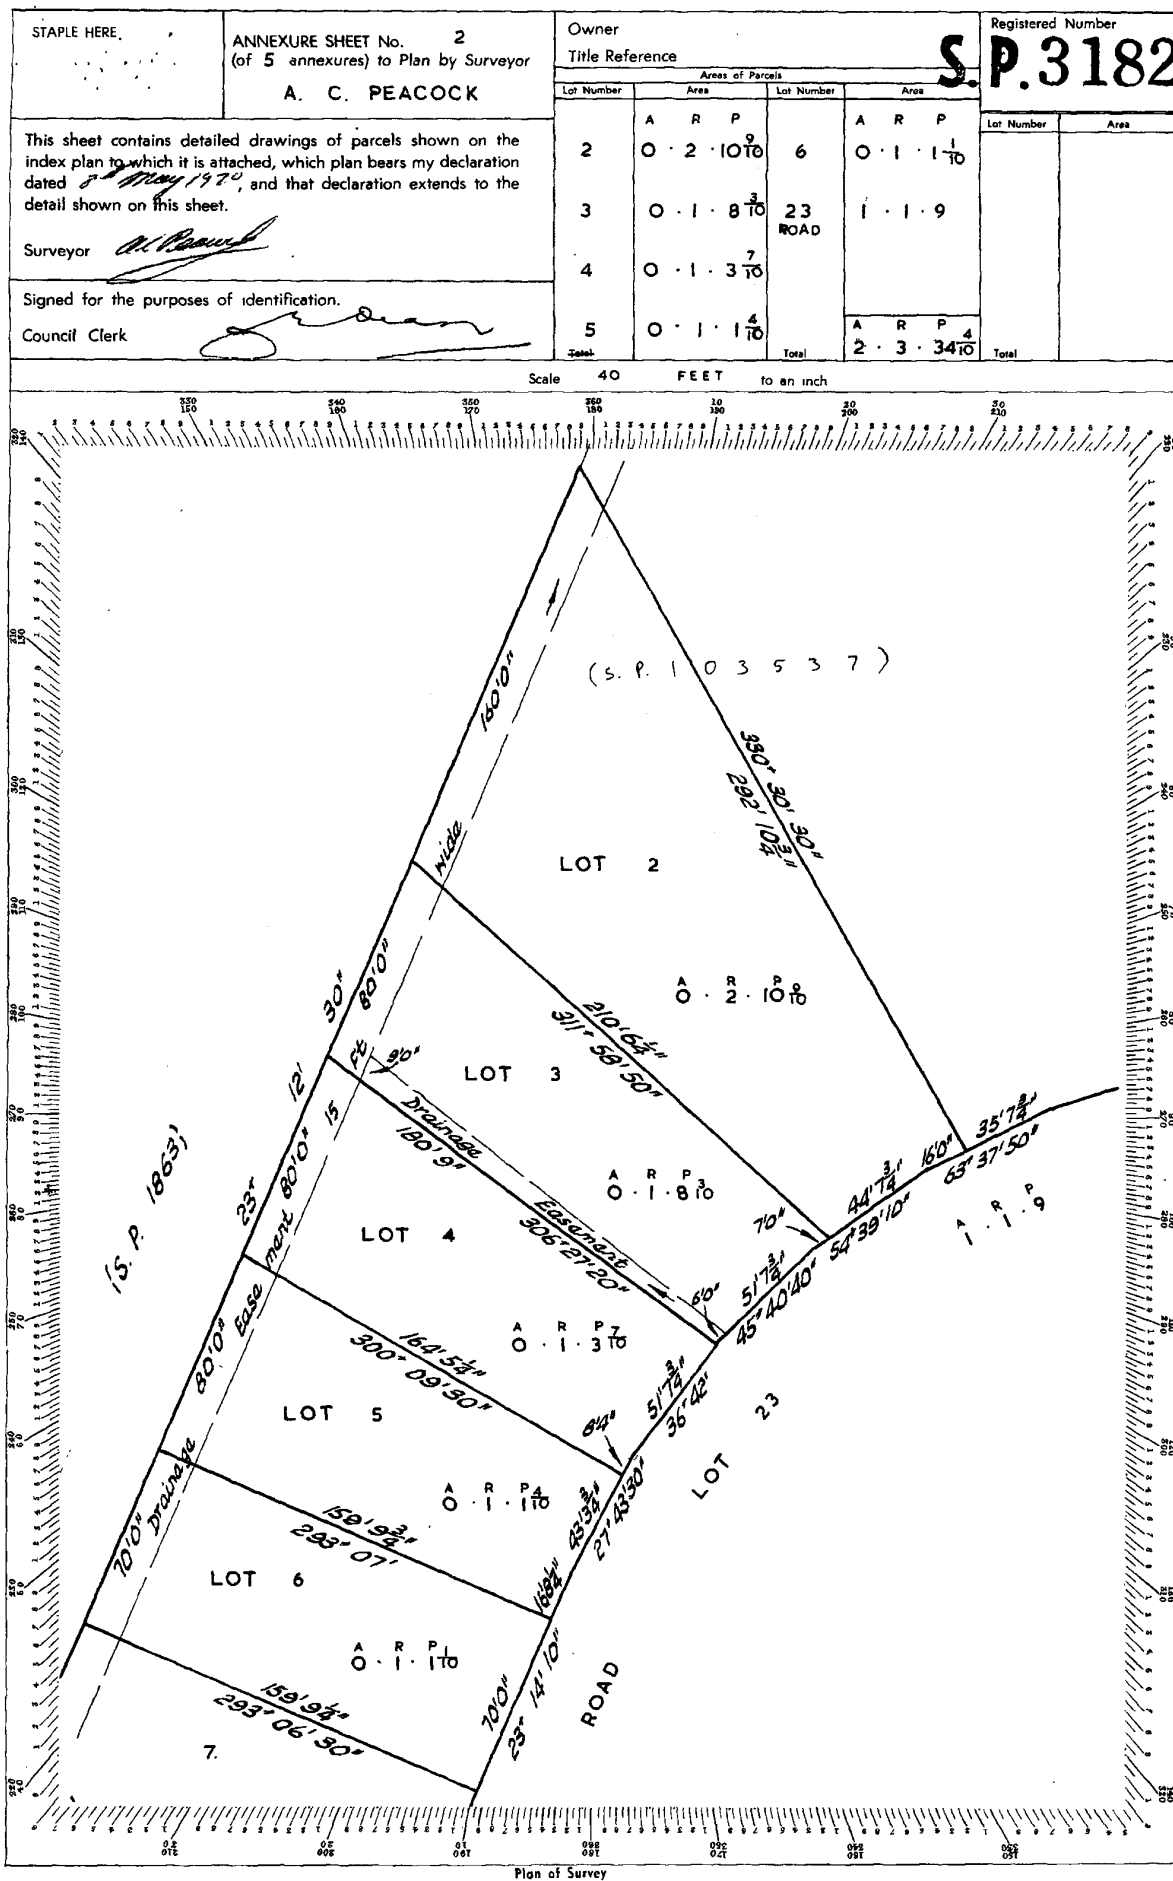

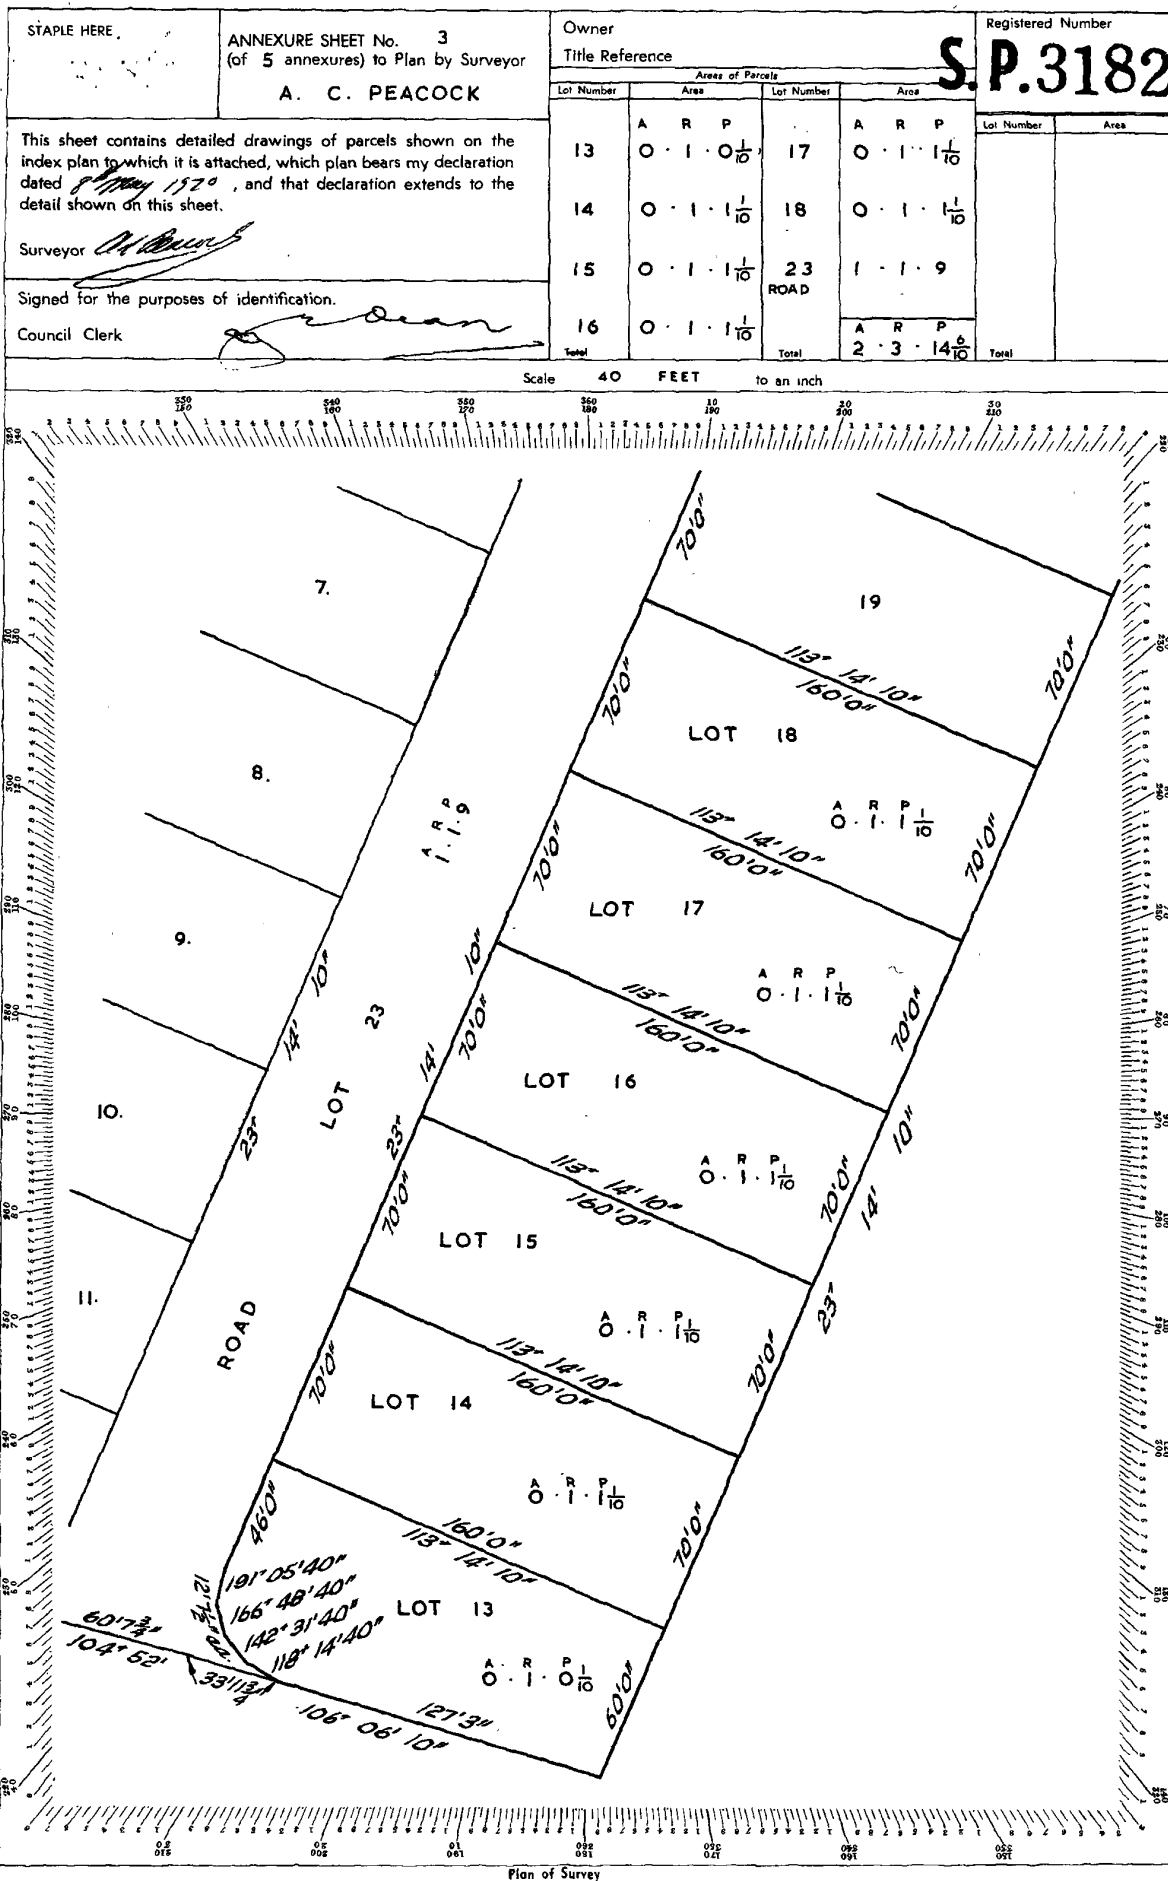

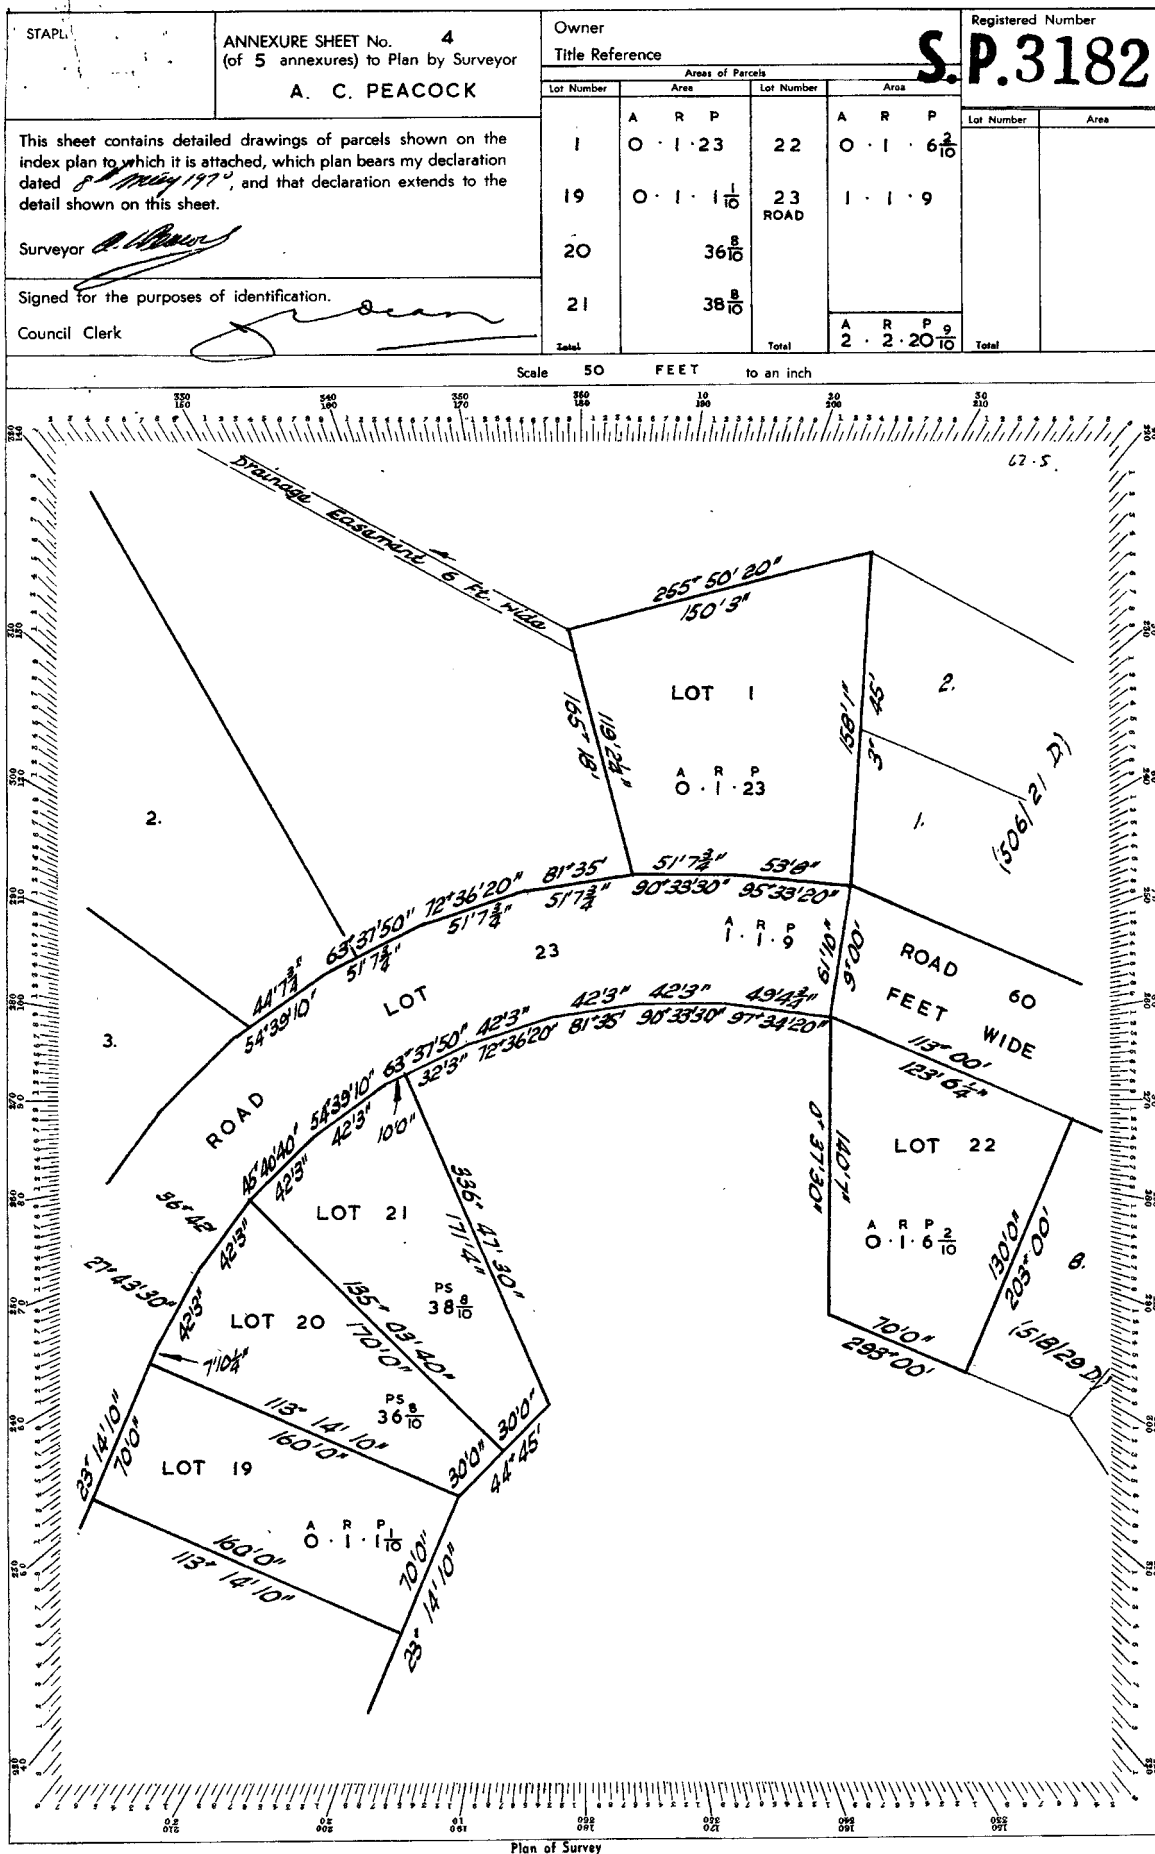

	ANNEXURE SHEET No. 5 (of 5 annexures) to Plan by Surveyor A. C. PEACOCK	Owner Title Reference		Registered Number S.P.3182	
		Area of Parcels			
This sheet contains detailed drawings of parcels shown on the index plan to which it is attached, which plan bears my declaration dated 8 th May 1970, and that declaration extends to the detail shown on this sheet.		Lot Number	Area	Lot Number	Area
Surveyor					
Signed for the purposes of identification.					
Council Clerk		Total		Total	

