



Conveyancing and Law of Property Act 1884

STRATUM PLAN

No. 680

Sheet 1 of 4 Sheets

City or Town HOBART

Locality WEST HOBART


Reference to Title C.T. 3272-18

Site comprises the whole of Lot 7 on Plan No. SP 4133 in the Diagram

Lands Titles Office

The name of the building is 42 CORBY AVENUE ~~WEST~~ HOBART

External
surface
boundaries of
the site and
the location of
the building
in relation
thereto to
be delineated
in this space

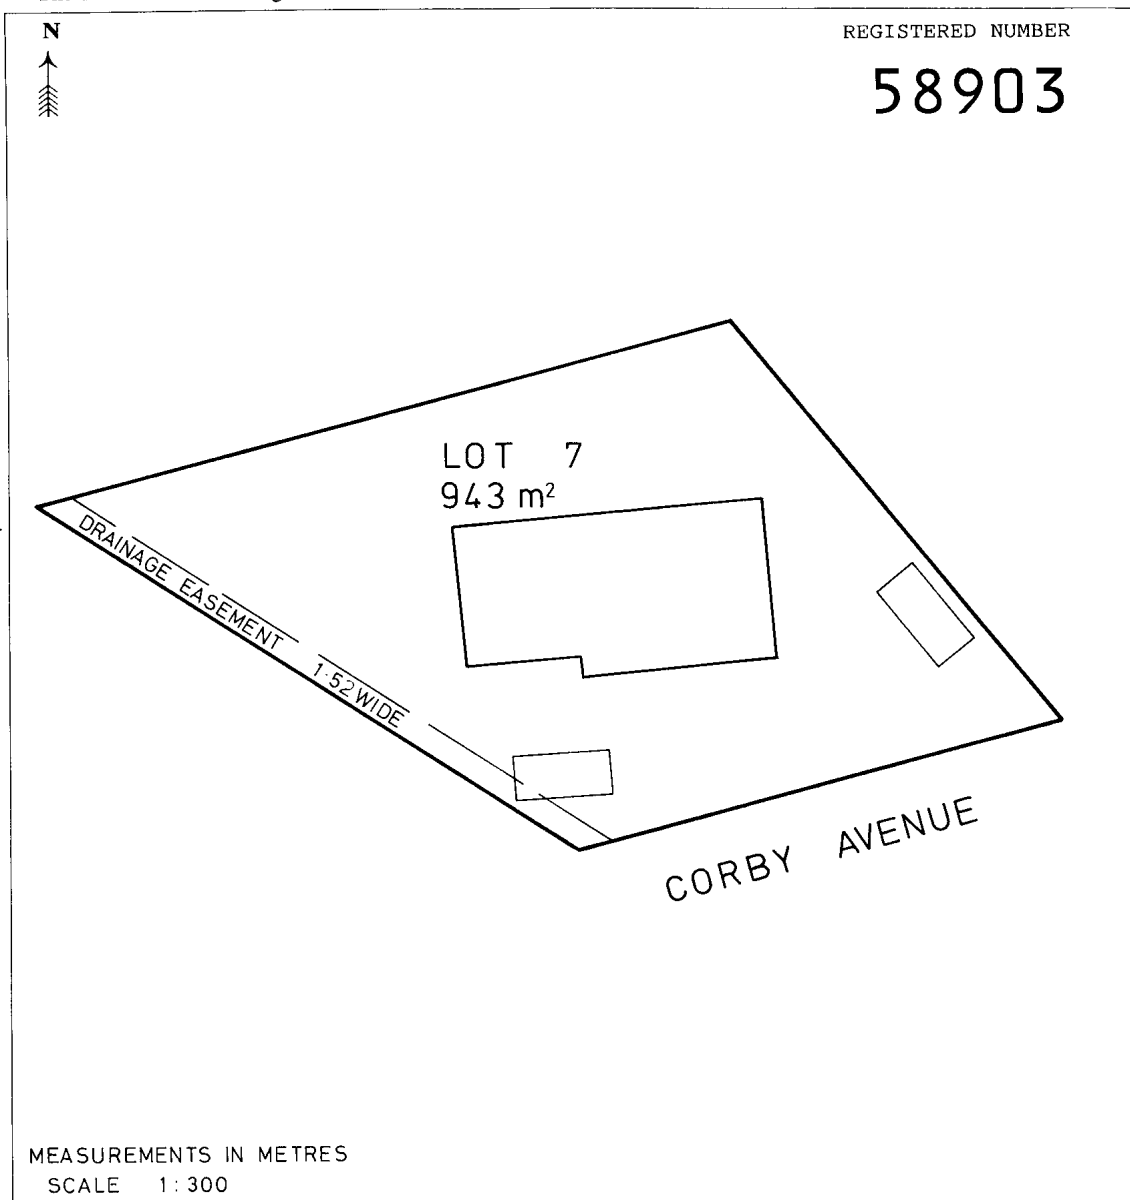

MEASUREMENTS IN METRES
SCALE 1:300

REGISTERED this 25TH day of OCTOBER 1977, No. 680

M. J. Robinson
Recorder of Titles


This plan is lodged for registration by CRISP WRIGHT & BROWN

OS. 1535



Sheet 2 of 4 Sheets

[Signature]
Town Clerk ~~Town Clerk/Council Clerk~~

- NOTE.
1. ALL HORIZONTAL BOUNDARIES ARE SHOWN BY HEAVY UNBROKEN LINES
 2. ALL ^{constructed} BOUNDARIES ARE THE CENTRES OF WALLS FLOORS AND CEILINGS UNLESS OTHERWISE STATED.

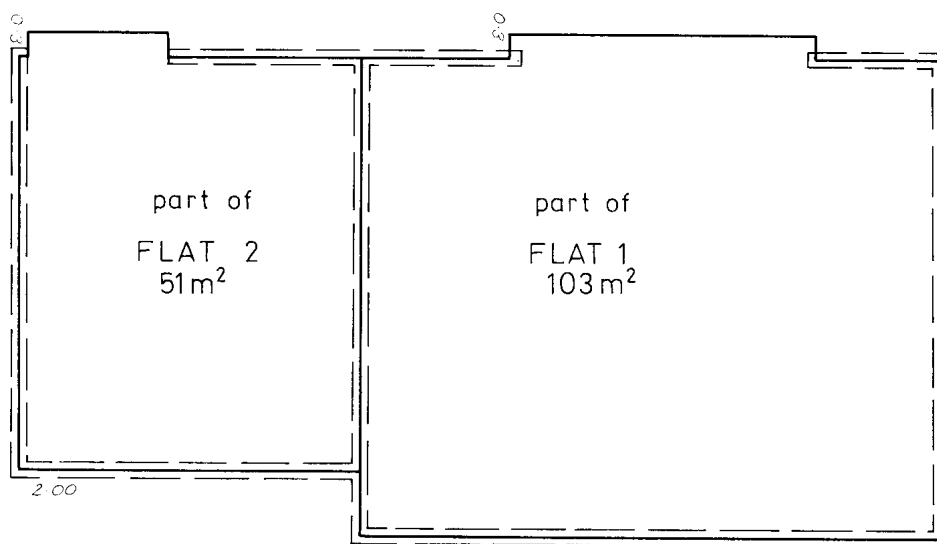

FIRST FLOOR

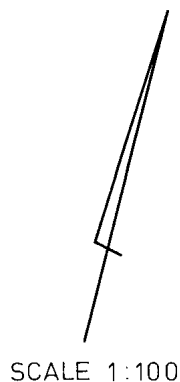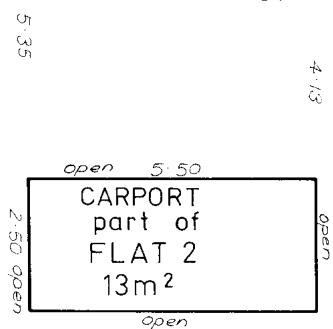

If further sheets are required to illustrate the flats, the sheets should be pinned here.



Further sheets must be of paper supplied for the purpose by the Recorder of Titles and bearing his seal, and be numbered consecutively, commencing from sheet 4.

NOTE.

1. ALL HORIZONTAL BOUNDARIES ARE SHOWN BY HEAVY UNBROKEN LINES
2. ALL ^{constructed} BOUNDARIES ARE THE CENTRES OF WALLS FLOORS AND CEILINGS UNLESS OTHERWISE STATED.


Town Clerk

Town Clerk/Council Clerk

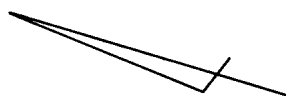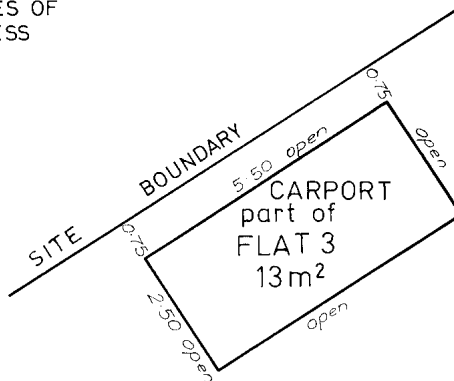

SCALE 1:100

5.90

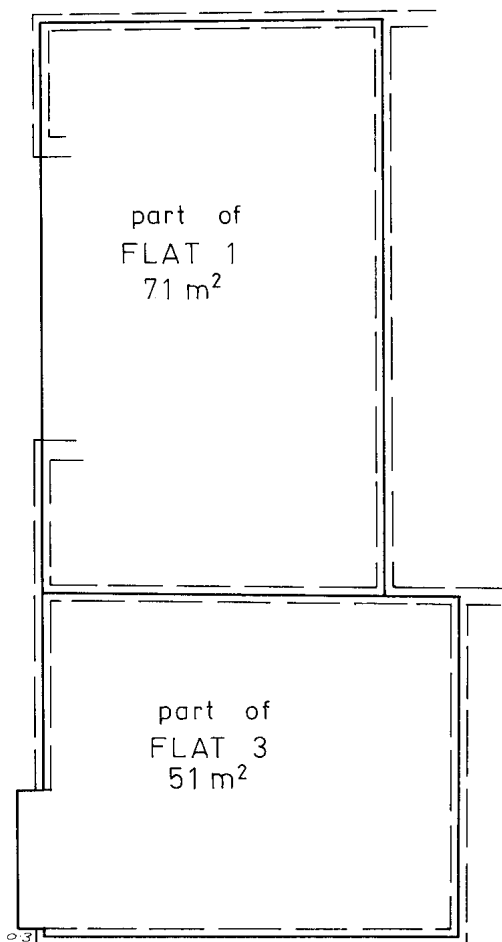

GROUND FLOOR

Sheet 4 of 4 Sheets

~~Town Clerk/Council Clerk~~

The address for service of notices on the company is:—

42 CORBY AVENUE
WEST HOBART

7000

UNIT ENTITLEMENTS

[illegible]

SURVEYOR'S CERTIFICATE

I, CHRISTOPHER LEWIS ANDREWS
of BELLERIVE
a surveyor registered under the *Land Surveyor's Act* 1909, hereby certify that the building erected on the site described and delineated on sheet 1 of this plan is within the external boundaries of the title stated on sheet 1.

Dated this 30th day of MAY 1977

Registered Surveyor

COUNCIL CLERK'S CERTIFICATE

I certify that the subdivision shown in this plan
has been approved by the.....

HOBART CITY Council

Dated this 29TH day of AUGUST 1977.

~~Town Clerk/Council Clerk~~

FOR OFFICE USE ONLY