



**RECORD OF TITLE
UNDER LAND TRANSFER ACT 2017
FREEHOLD**

**Guaranteed Search Copy issued under Section 60 of the Land
Transfer Act 2017**




R.W. Muir
Registrar-General
of Land


Identifier SA26A/943
Land Registration District South Auckland
Date Issued 30 June 1980

Prior References
SA25D/1173

Estate Fee Simple
Area 880 square metres more or less
Legal Description Lot 19 Deposited Plan South Auckland
27862

Registered Owners
Marcel Theodoor Hof

Interests
Land Covenant in Transfer H397921.2

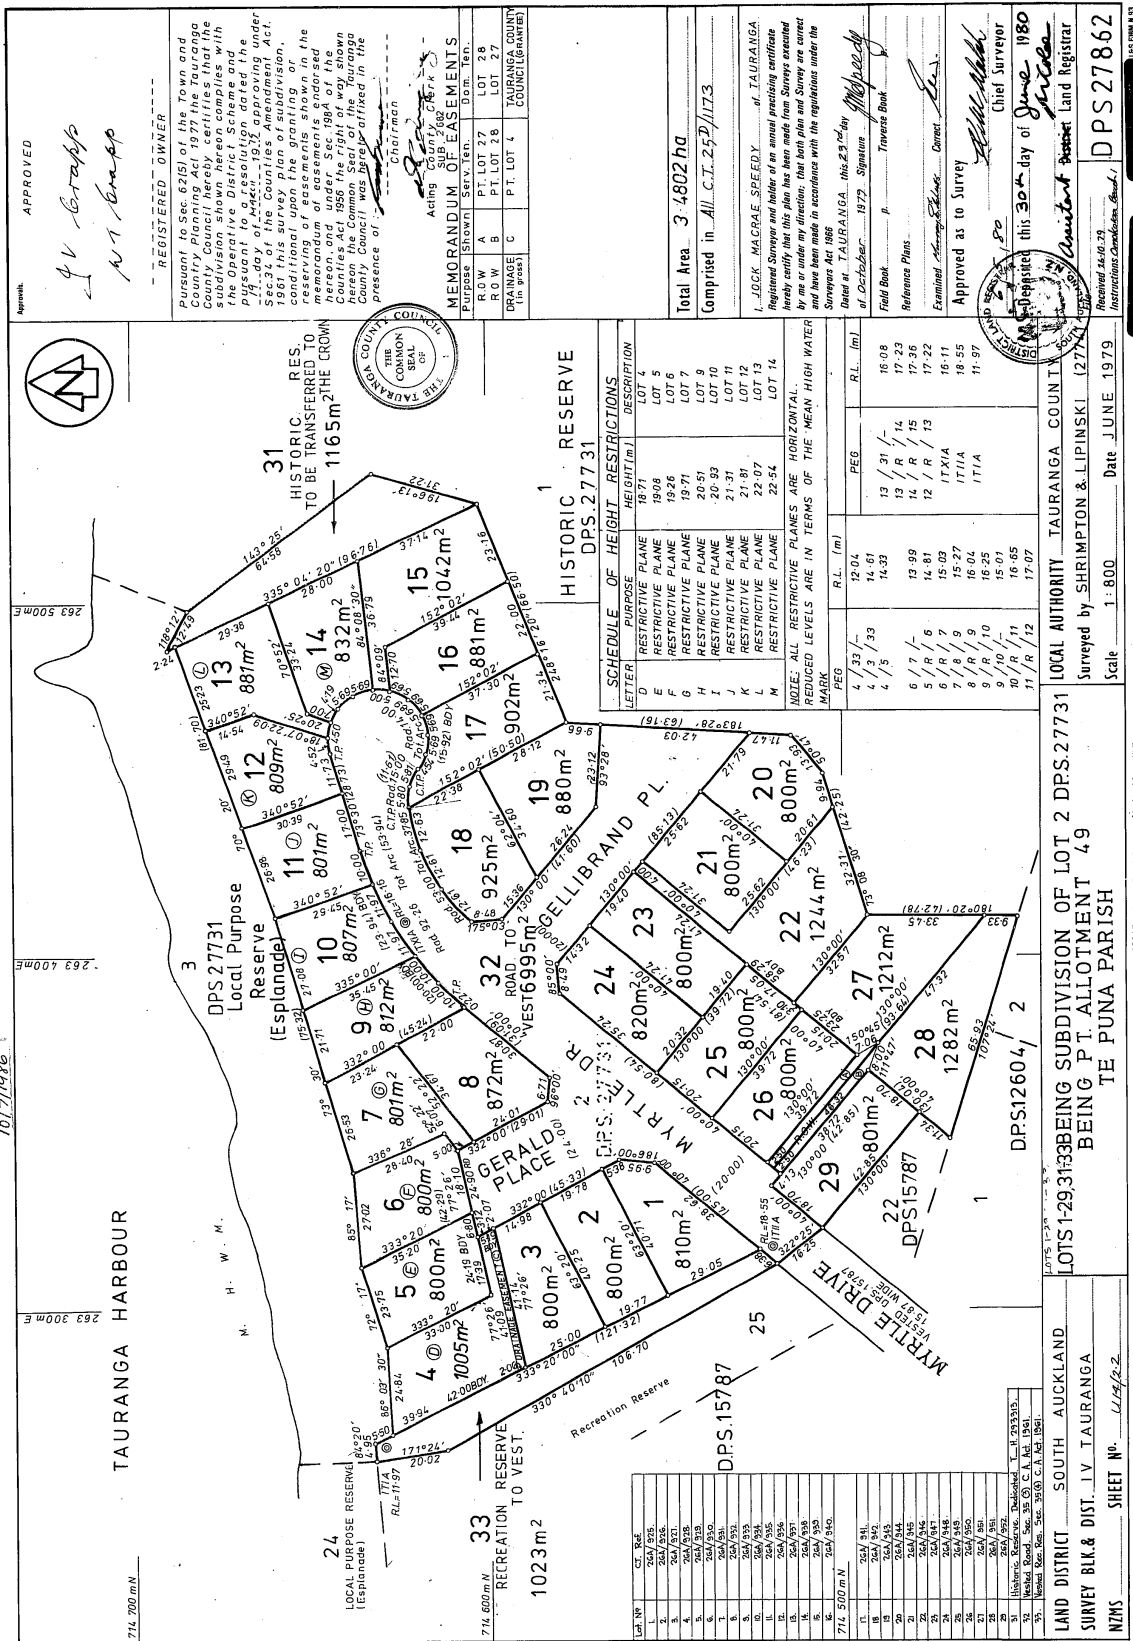

1:2000 Scale

1:2000 Scale

